
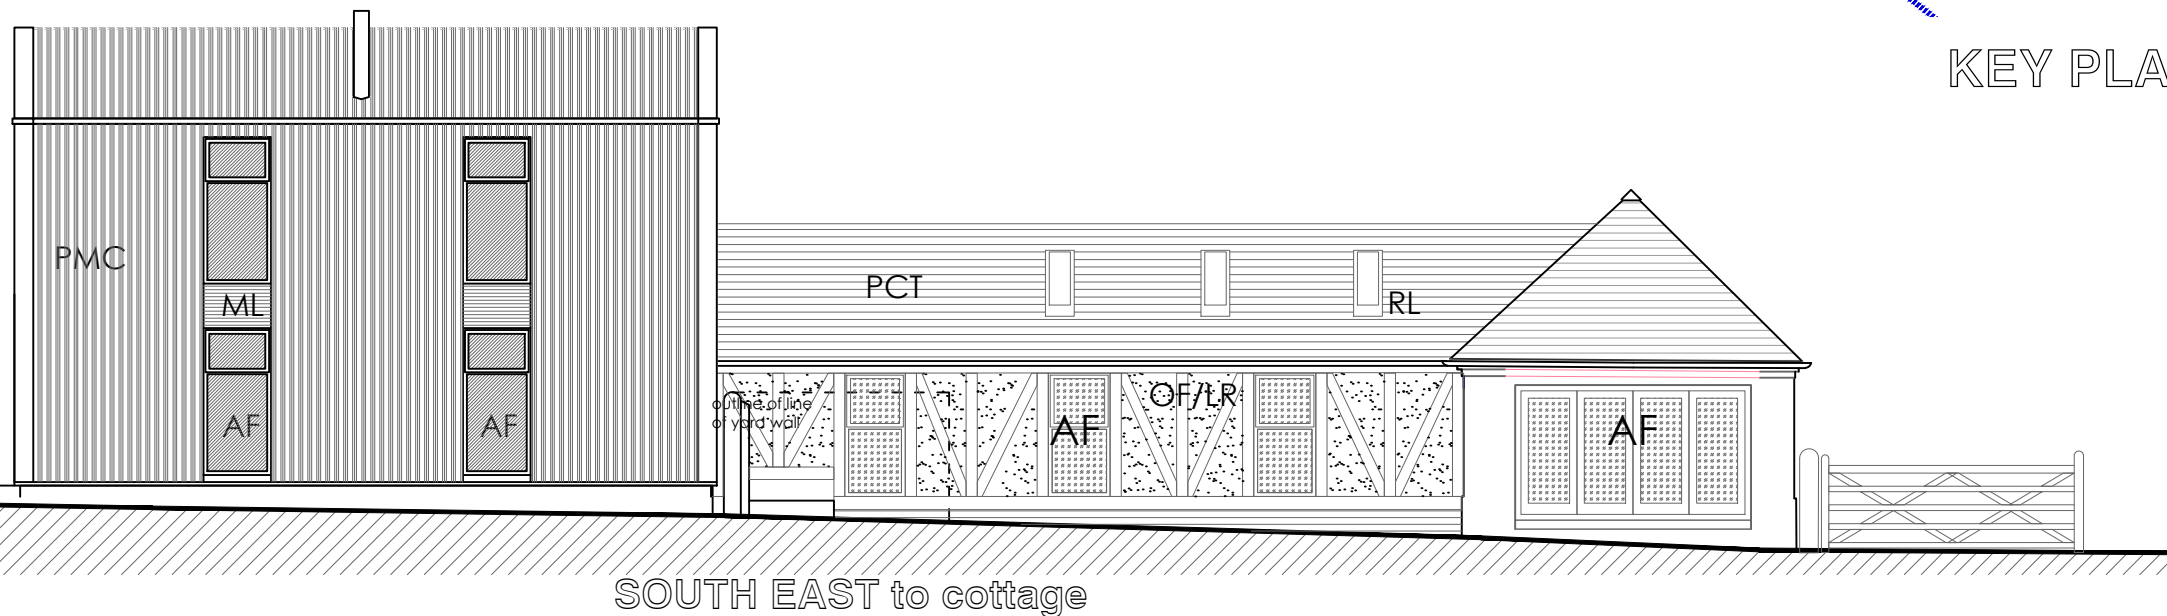
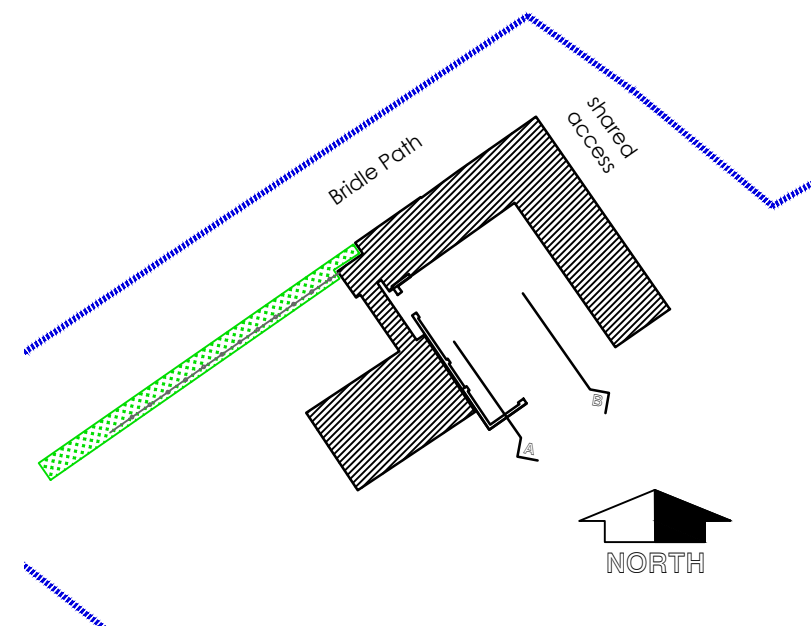
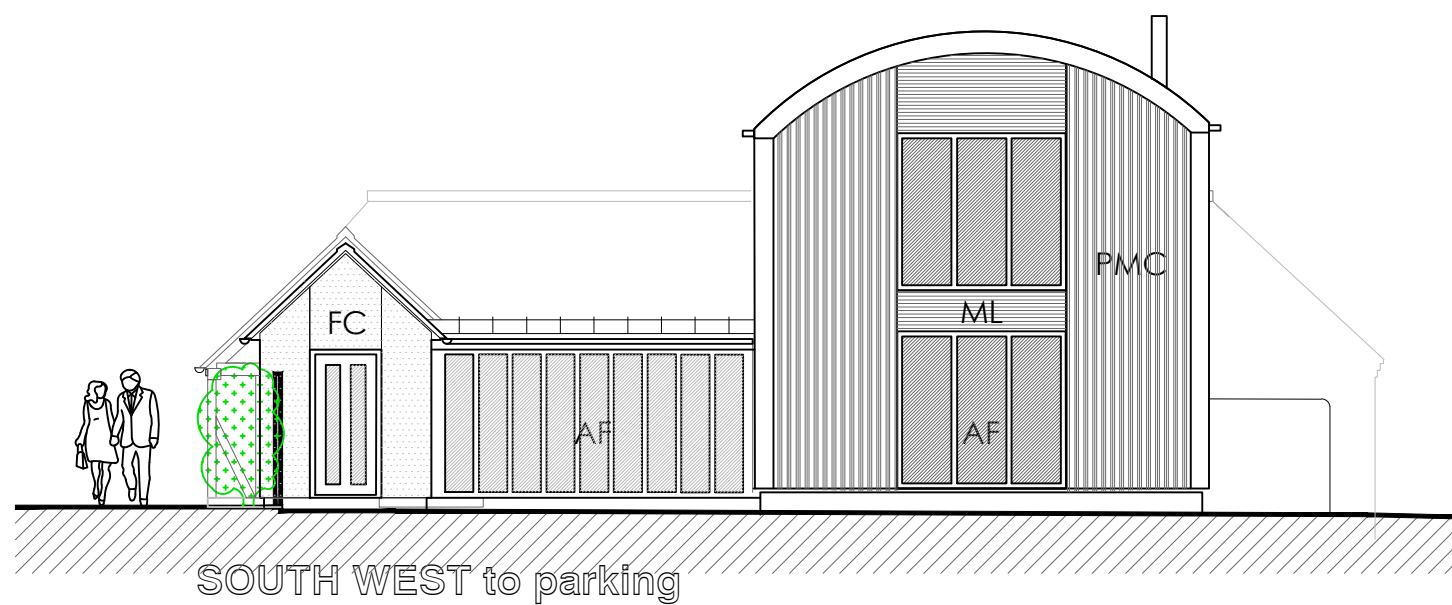


Copyright of this drawing is retained by Masefields Marchant Brabbs Limited, not to be reproduced or copied without written consent.

Figured dimensions only to be taken from this drawing. It is the contractors responsibility to check all dimensions.

Any boundaries indicated are those apparent from site survey. They may not be the legal boundaries. These may be verified by the site owner.

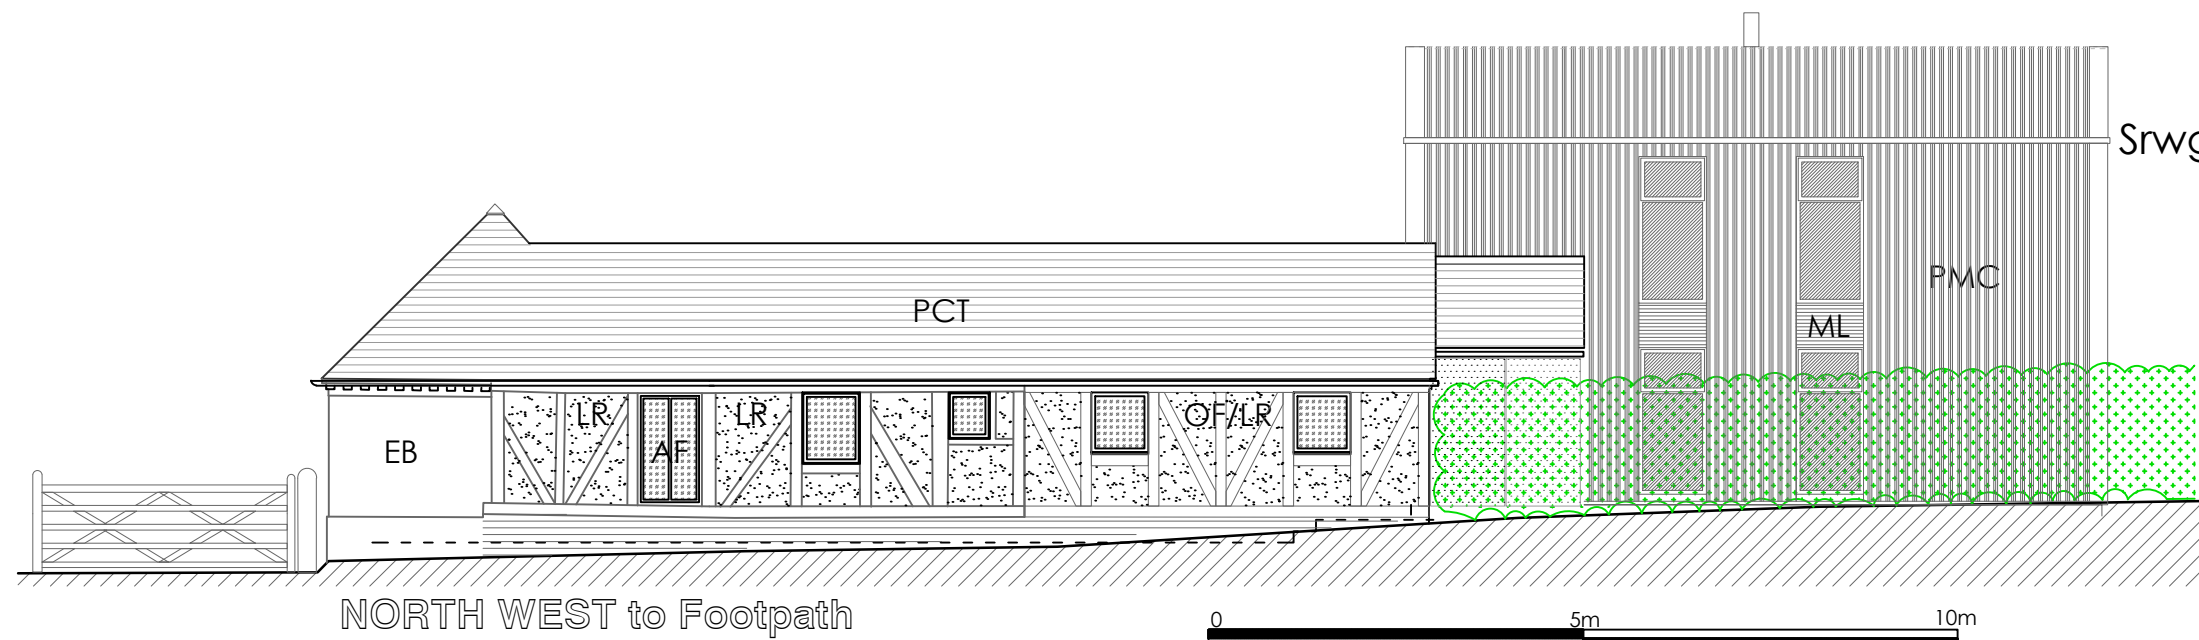

- Rev F:-/mb/ 04.04.24/Link treatment
- Rev E:-/mb/ 08.11.23/Shed reinstatement framed+lean to
- Rev D:-/mb/ 02.11.23/D.Barn envelope retained
- Rev C:-/mb/22.11.22/Materials keyed
- Rev B:-/mb/22.11.22/Reception room width as barn

DRAWING STAGE	
F= Feasibility	P
P= Planning stages	
BR= Building Regulations	
W= Working Drawings	
AB= As built	

CLIENT:
Mr S Griffin

PROJECT:
Repairs & extensions
Fosters Green Cottage
Lower Bentley

TITLE:
CART SHED
Proposed ELEVATIONS

masefields
architects ■ surveyors
The Grange 37 Alcester Road Studley Warwickshire B80 7LL
Tel: 01527 910190
Email: info@masefields.co.uk

IN ASSOCIATION WITH:
Alan Smith Consultancy
■ ARCHITECTURE · PLANNING · DESIGN ■

Drawn	Ratio	Checked	Date	Job No	Drw No	Rev
	1:100@A3			3827	60	E