



269 Tolladine Road, Worcester

Worcester

Offers Over £275,000

269 Tolladine Road

Worcester, Worcester

Council Tax band: C

Tenure: Freehold


EPC Energy Efficiency Rating: C


EPC Environmental Impact Rating: C


- Tandem Double Garage
- Desirable Area with Transport Links
- En-Suite in Master Bedroom
- Landscaped Elevated Garden
- Views of the Malvern Hills
- Private Balcony








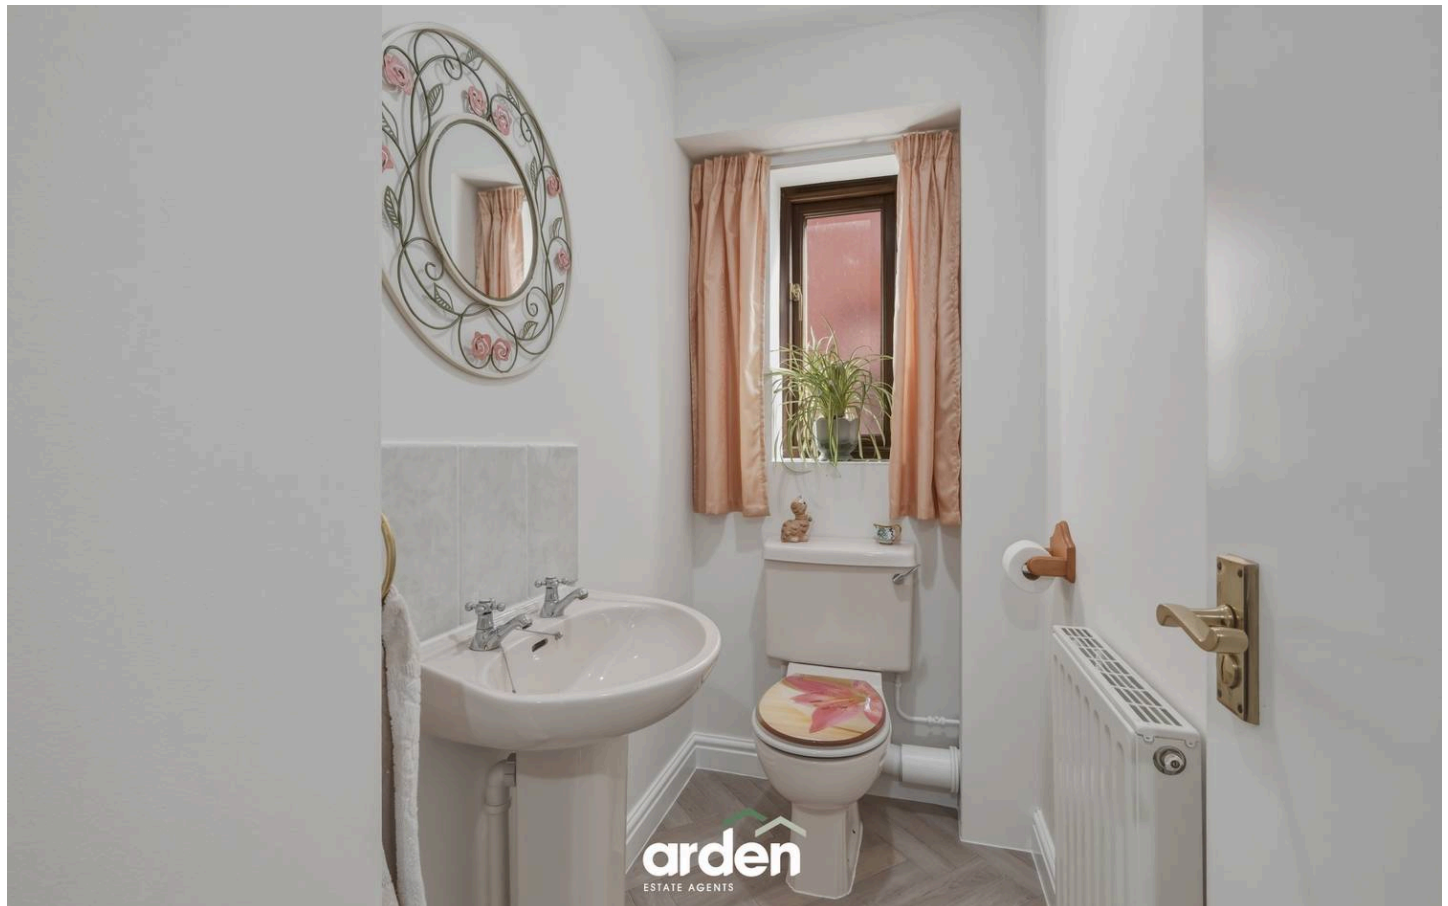

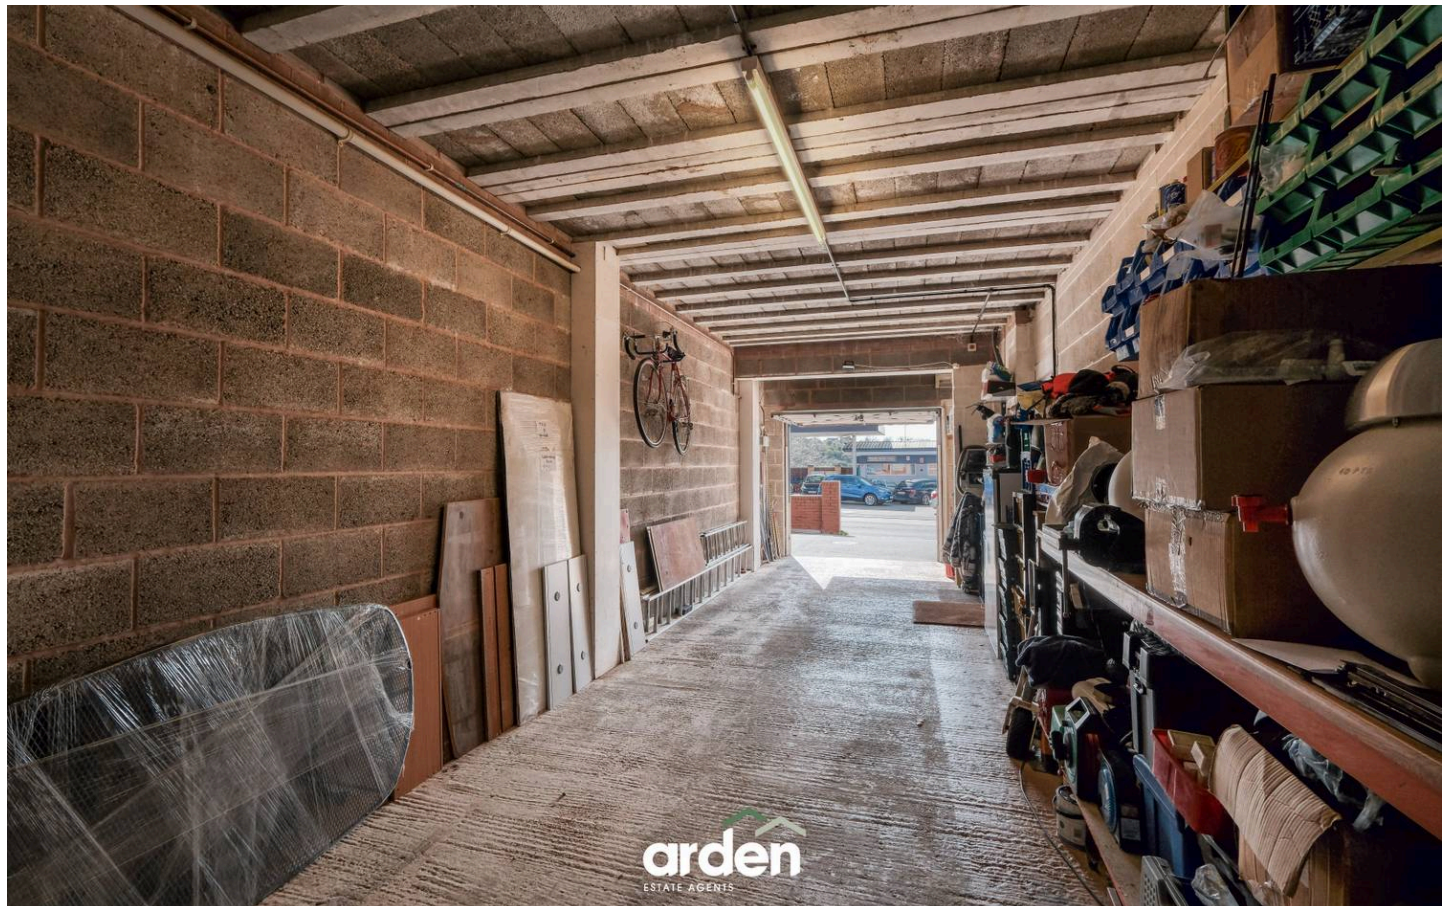

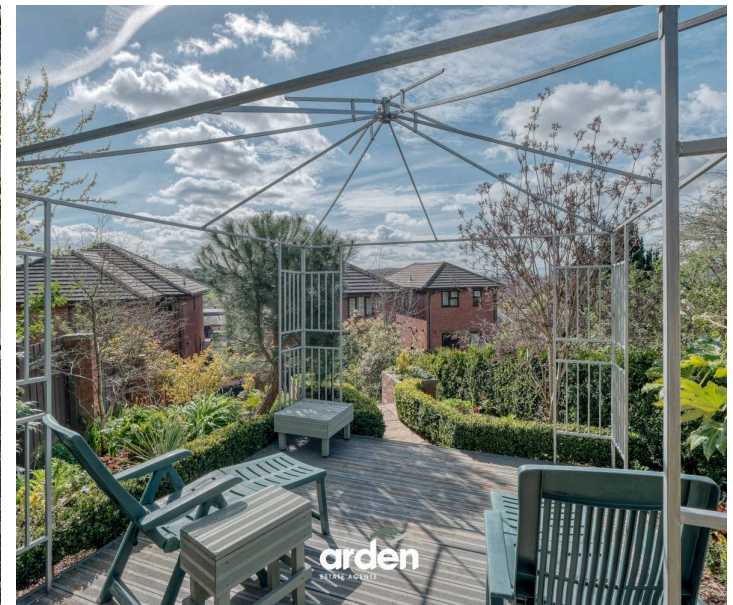

Tolladine Road, Worcester

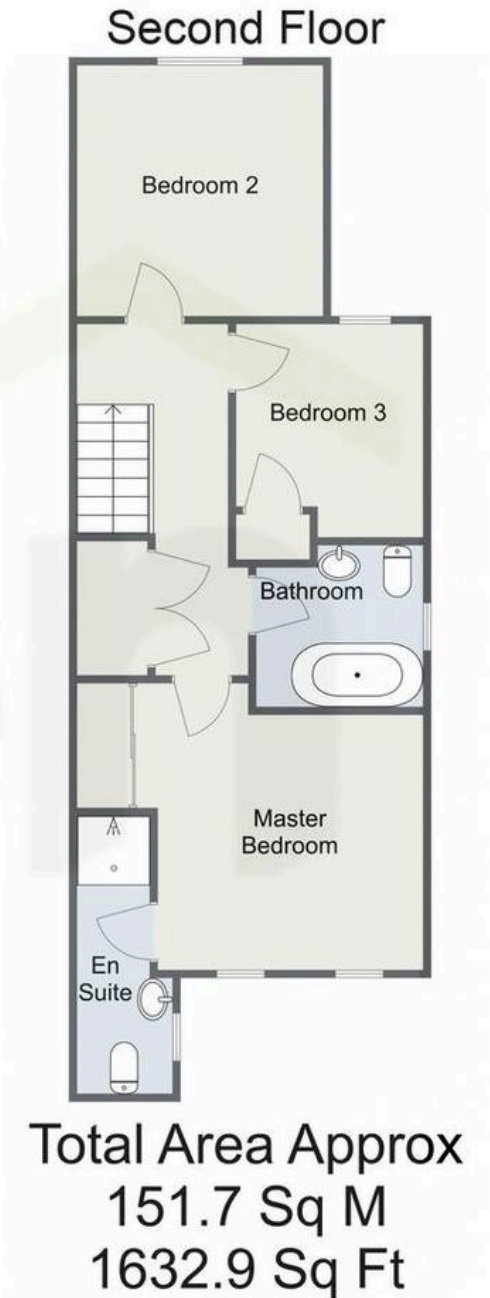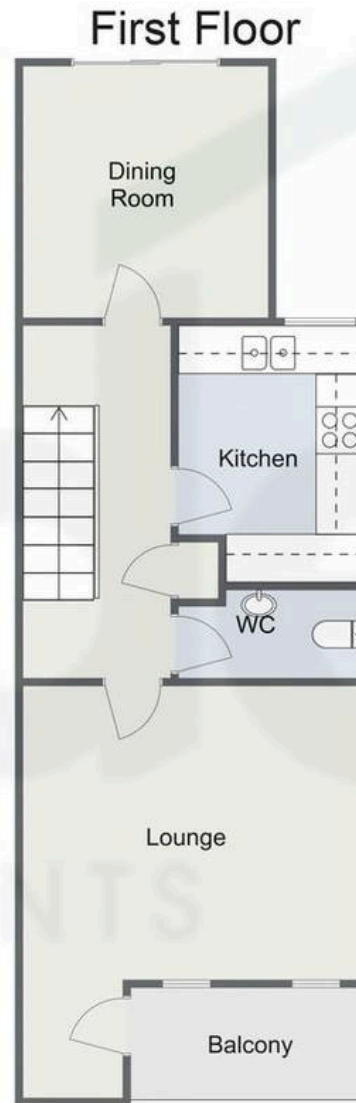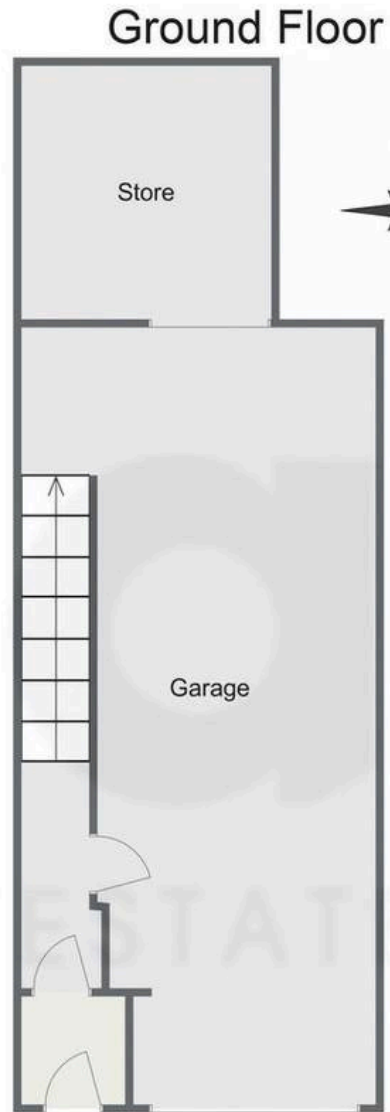

For illustrative purposes only. Decorative finishes, fixtures & fittings do not represent the current state of the property. Measurements are approximate & not to scale. Floor Plans made using RoomSketcher.



Arden Estates

Arden Estates Worcester, 15 Foregate Street, Worcester - WR1 1DB

01905 958 290 • worcester@ardenestates.co.uk •