



7 Coppice Close, Cheswick Green

Solihull

In Excess of £595,000

7 Coppice Close

Cheswick Green, Solihull

Stunning 3-bed detached home in Cheswick Green
large corner plot - stylishly updated - breathtaking
wrap-around garden - close to schools, green
spaces, transport links - chain free!

Council Tax band: E

Tenure: Freehold

EPC Energy Efficiency Rating: D

EPC Environmental Impact Rating:

- Highly Sought-After Location
- BEING SOLD CHAIN FREE!
- Private off-road parking
- Detached Family Home
- Situated on a Corner Plot
- Stunning Wrap-Around Garden
- Modern Fitted Kitchen
- Utility Room
- Convenient Downstairs WC
- Three Well-Proportioned Bedrooms - potential for a fourth bedroom downstairs






You can include any text here. The text can be modified upon generating your brochure.



Coppice Close, Solihull

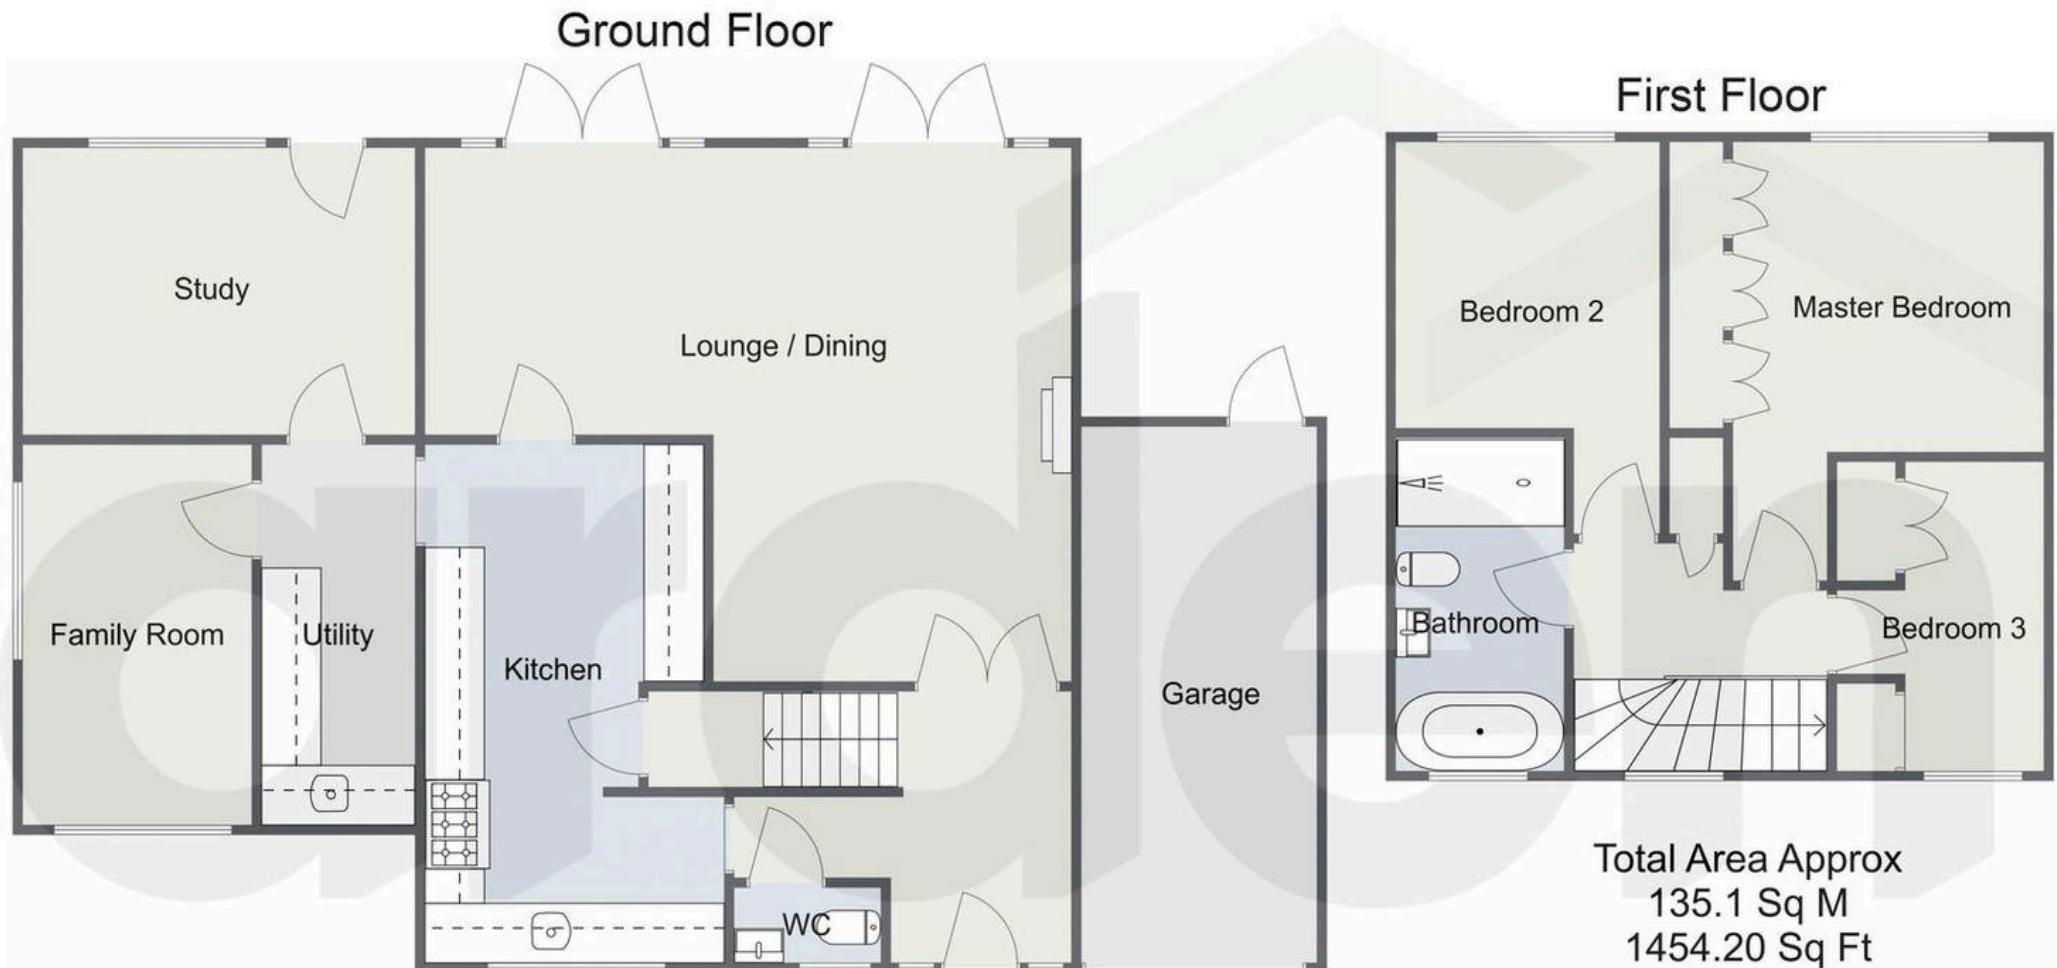

For illustrative purposes only. Decorative finishes, fixtures & fittings do not represent the current state of the property. Measurements are approximate & not to scale.
Floor Plans made using RoomSketcher.



Arden Estates

450 Stratford Road, Solihull - B90 4AQ

0121 745 5888 • solihull@ardenestates.co.uk •