



6 Mere Close, Rushwick

Worcester

Guide Price **£410,000**



6 Mere Close

Rushwick, Worcester

Council Tax band: D

Tenure: Freehold

EPC Energy Efficiency Rating: B

EPC Environmental Impact Rating: B

- Popular Rushwick Location
- Corner Plot With Countryside Views
- 4 Years Remaining On The NHBC Warranty
- South Facing Garden
- Detached Garage
- Downstairs WC
- En-Suite To The Main Bedroom





6 Mere Close

Rushwick, Worcester

Council Tax band: D

Tenure: Freehold

EPC Energy Efficiency Rating: B

EPC Environmental Impact Rating: B

- Popular Rushwick Location
- Corner Plot With Countryside Views
- 4 Years Remaining On The NHBC Warranty
- South Facing Garden
- Detached Garage
- Downstairs WC
- En-Suite To The Main Bedroom







GARDEN


GARAGE

Single Garage

DRIVEWAY

2 Parking Spaces

Mere Close, Rushwick, Worcester

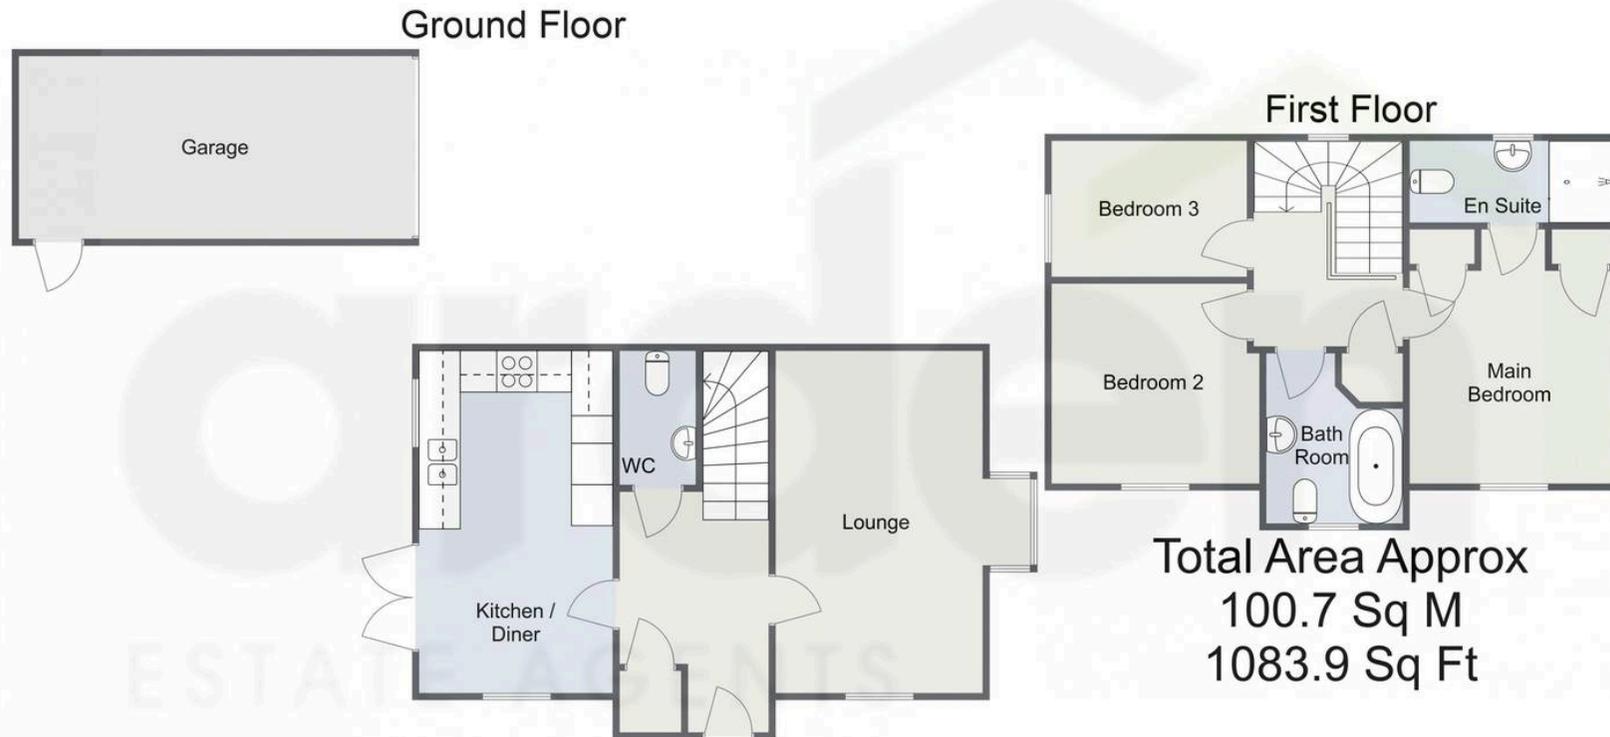

For illustrative purposes only. Decorative finishes, fixtures & fittings do not represent the current state of the property. Measurements are approximate & not to scale. Floor Plans made using RoomSketcher.

Arden Estates

Arden Estates Worcester, 15 Foregate Street, Worcester – WR1 1DB

01905 958 290 • worcester@ardenestates.co.uk •