



204 Newtown Road

Worcester, Worcester


Council Tax band: C

Tenure: Freehold

EPC Energy Efficiency Rating: D

EPC Environmental Impact Rating:

- Detached Home On A Great Plot
- Walkable To The City Centre
- Close To The Hospital & Shrub Hill Station
- Four Bedrooms
- Utility Room & Downstairs WC

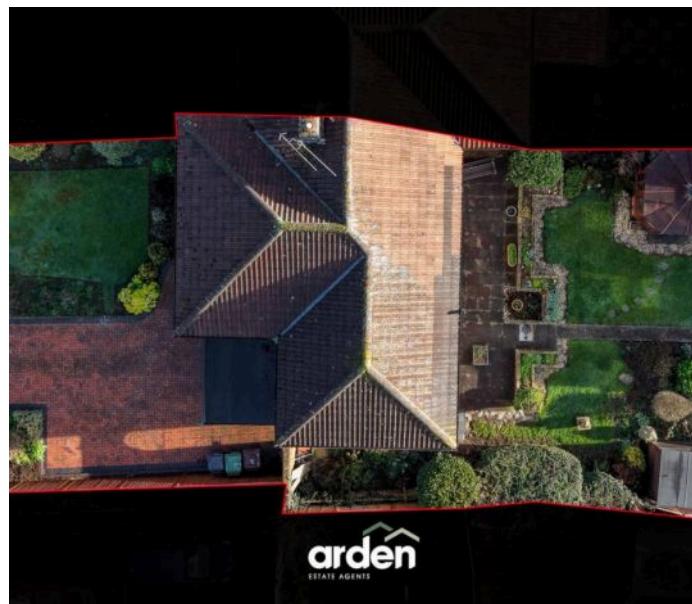




You can include any text here. The text can be modified upon generating your brochure.



Newtown Road, Worcester

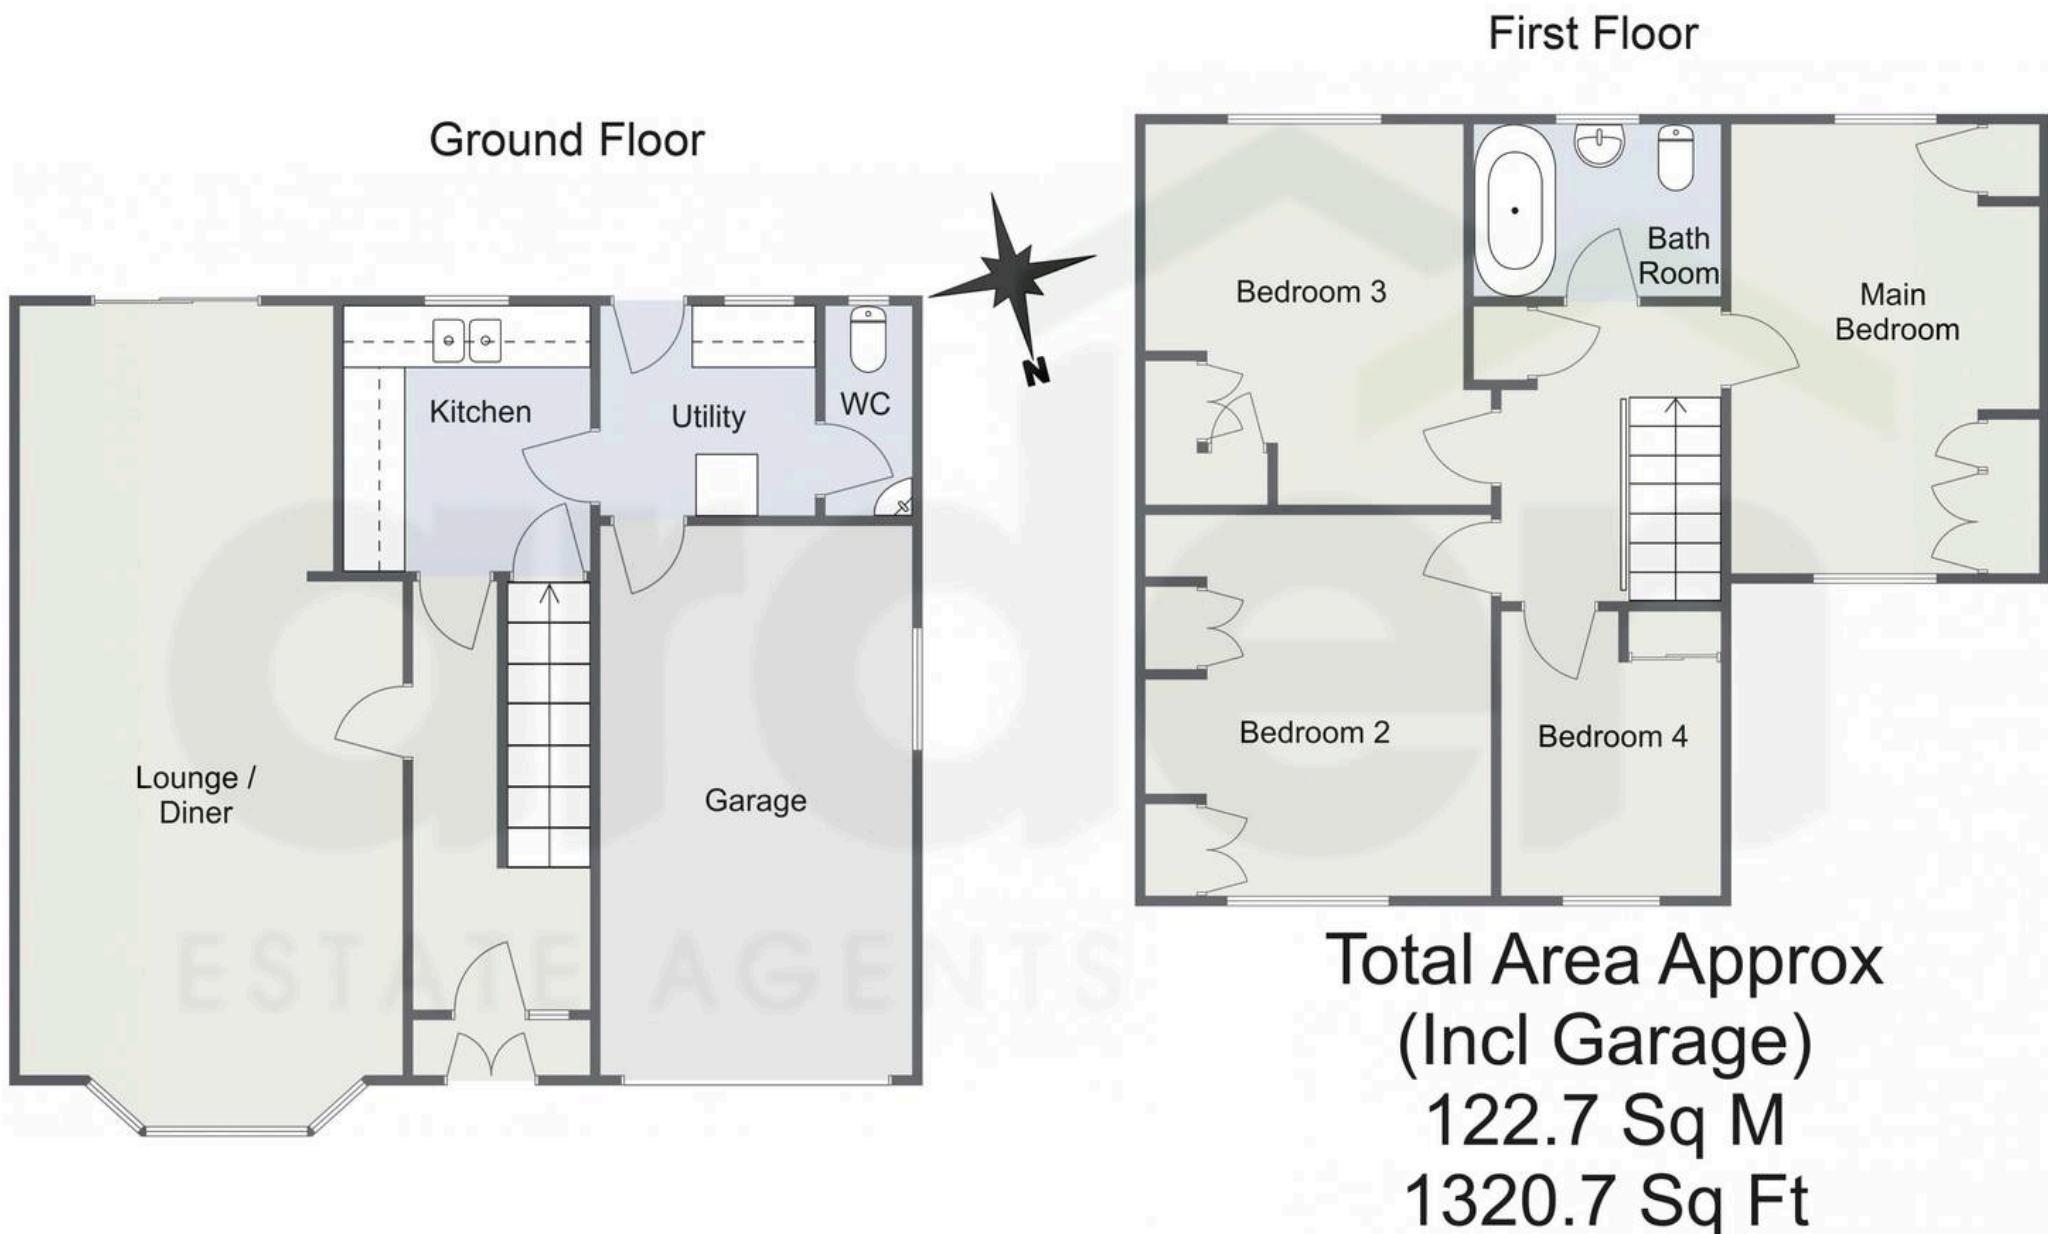

For illustrative purposes only. Decorative finishes, fixtures & fittings do not represent the current state of the property. Measurements are approximate & not to scale.
Floor Plans made using RoomSketcher.



Arden Estates

Arden Estate Agents, 15 Foregate Street – WR1 1DB

01905 958 290 • worcester@ardenestates.co.uk •