



48 Sansome Place, Worcester

Worcester

arden  
ESTATE AGENTS

£360,000



## 48 Sansome Place

Worcester, Worcester

Council Tax band: E


Tenure: Freehold

EPC Energy Efficiency Rating: C

EPC Environmental Impact Rating: D


- City Centre Location - Walking Distance To Foregate Street Station
- Over 1300 Sq Ft Of Living Space, Spread Across Three Floors
- Three Generous Bedrooms Plus An En-Suite To The Main Bedroom & A Study Space
- Modern Decor Throughout
- Garage & Car Port
- Utility Room & Separate WC



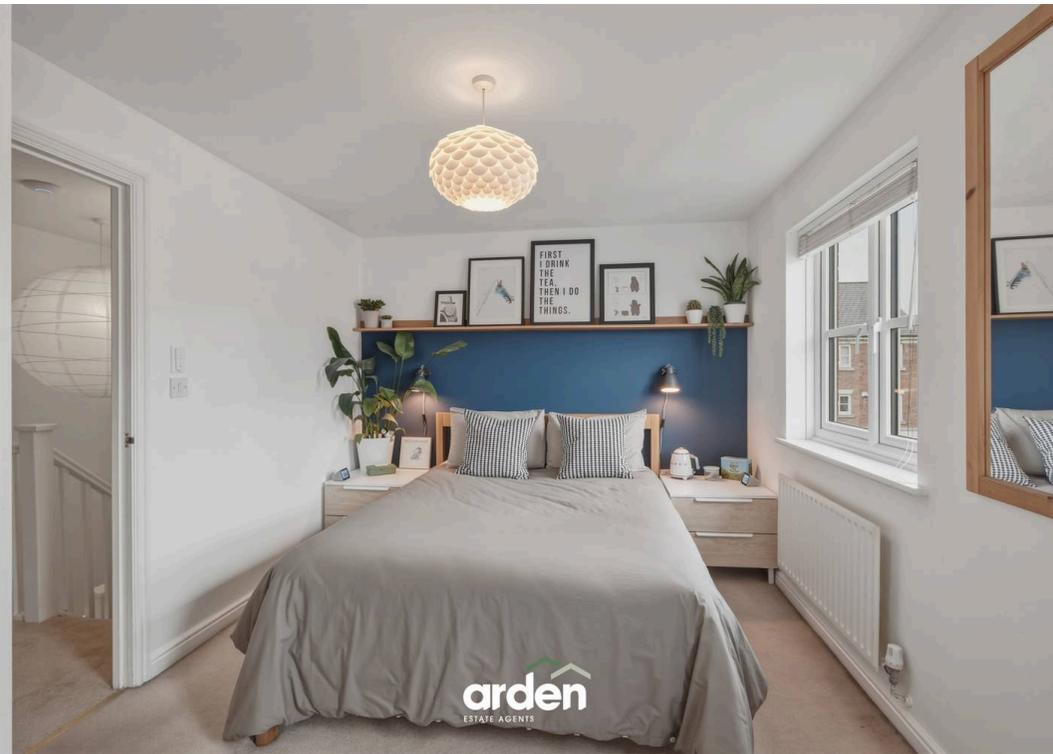



# Sansome Place, Worcester

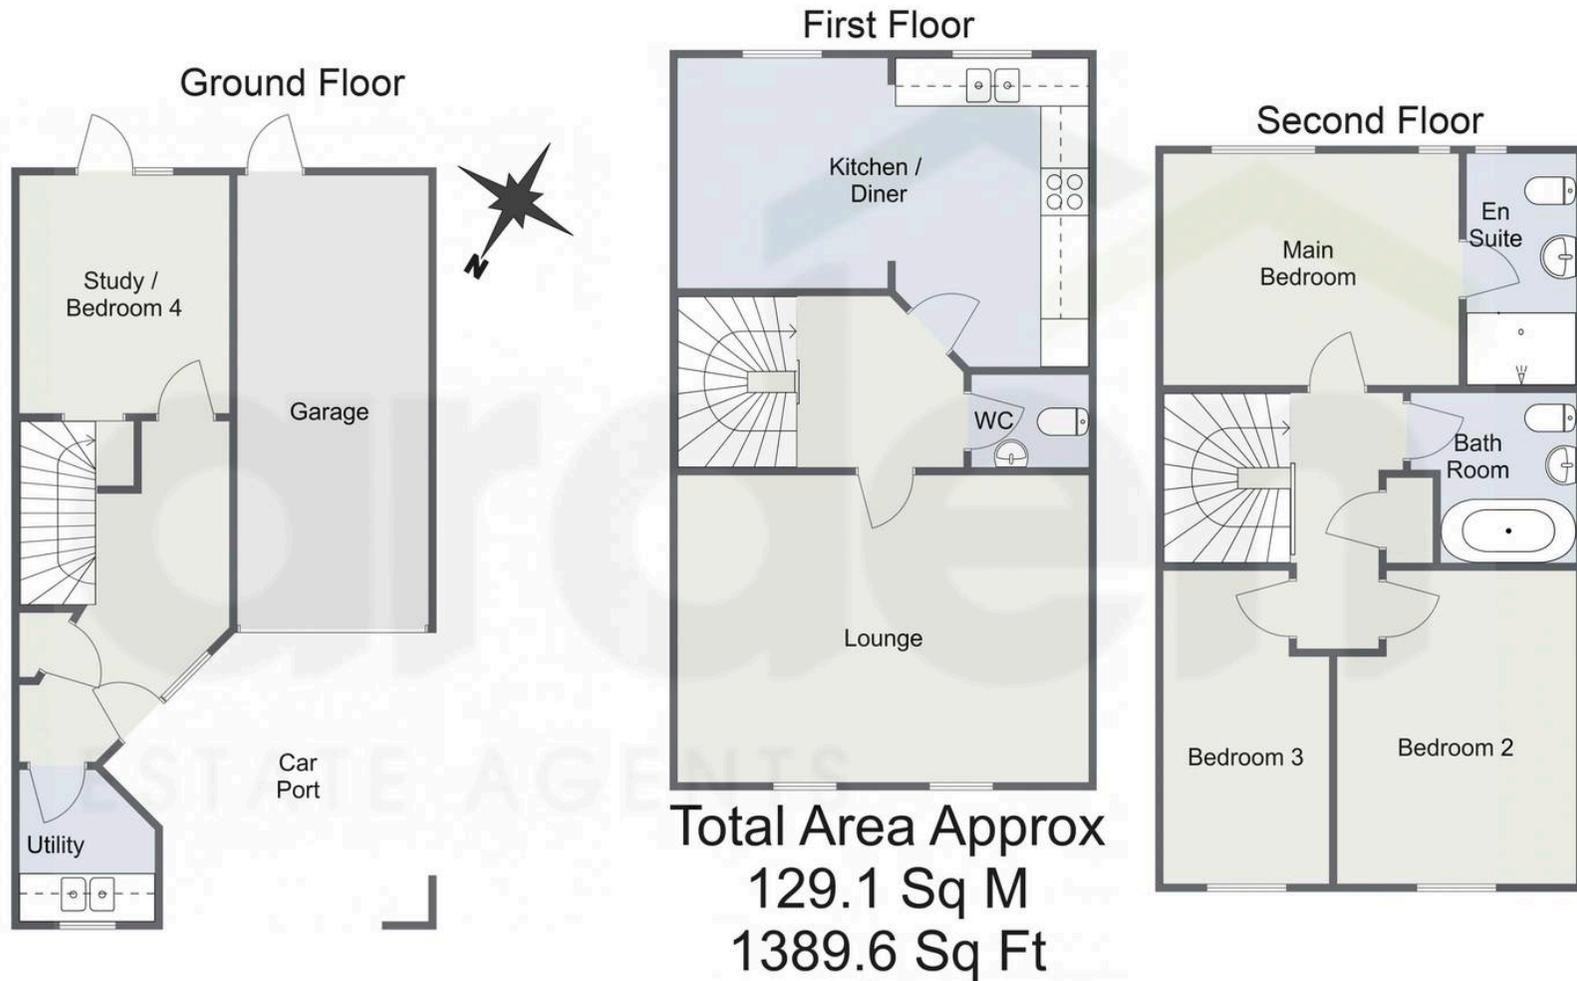

For illustrative purposes only. Decorative finishes, fixtures & fittings do not represent the current state of the property. Measurements are approximate & not to scale. Floor Plans made using RoomSketcher.

## Arden Estates

Arden Estates Worcester, 15 Foregate Street, Worcester - WR1 1DB

01905 958 290 • worcester@ardenestates.co.uk •