



526 Haslucks Green Road, Shirley

Solihull

Offers in Region of £700,000

526 Haslucks Green Road

Shirley, Solihull

A spacious five bedroom detached home on sought-after Haslucks Green Road with versatile living space, a mature rear garden, garage and ample driveway parking. Viewing highly recommended!

Council Tax band: F

Tenure: Freehold

EPC Energy Efficiency Rating: E


EPC Environmental Impact Rating: E

- Semi-rural yet convenient location with excellent local schools, shops, and commuter links
- Walking distance to Whitlocks End train station with direct trains to Birmingham and Stratford-upon-Avon
- Five generous double bedrooms, including a ground floor bedroom with en-suite
- Three versatile reception rooms, including a large lounge, dining room, and conservatory
- Breakfast kitchen with central island and integrated appliances
- Utility/annex kitchen offering flexible living space
- Re-fitted four-piece family bathroom and en-suite shower room
- Home office with direct access to the rear garden
- Delightful mature westerly facing rear garden with patio and covered entertaining area
- Large garage with internal access and loft storage
- In-and-out driveway providing ample off-road parking





You can include any text here. The text can be modified upon generating your brochure.

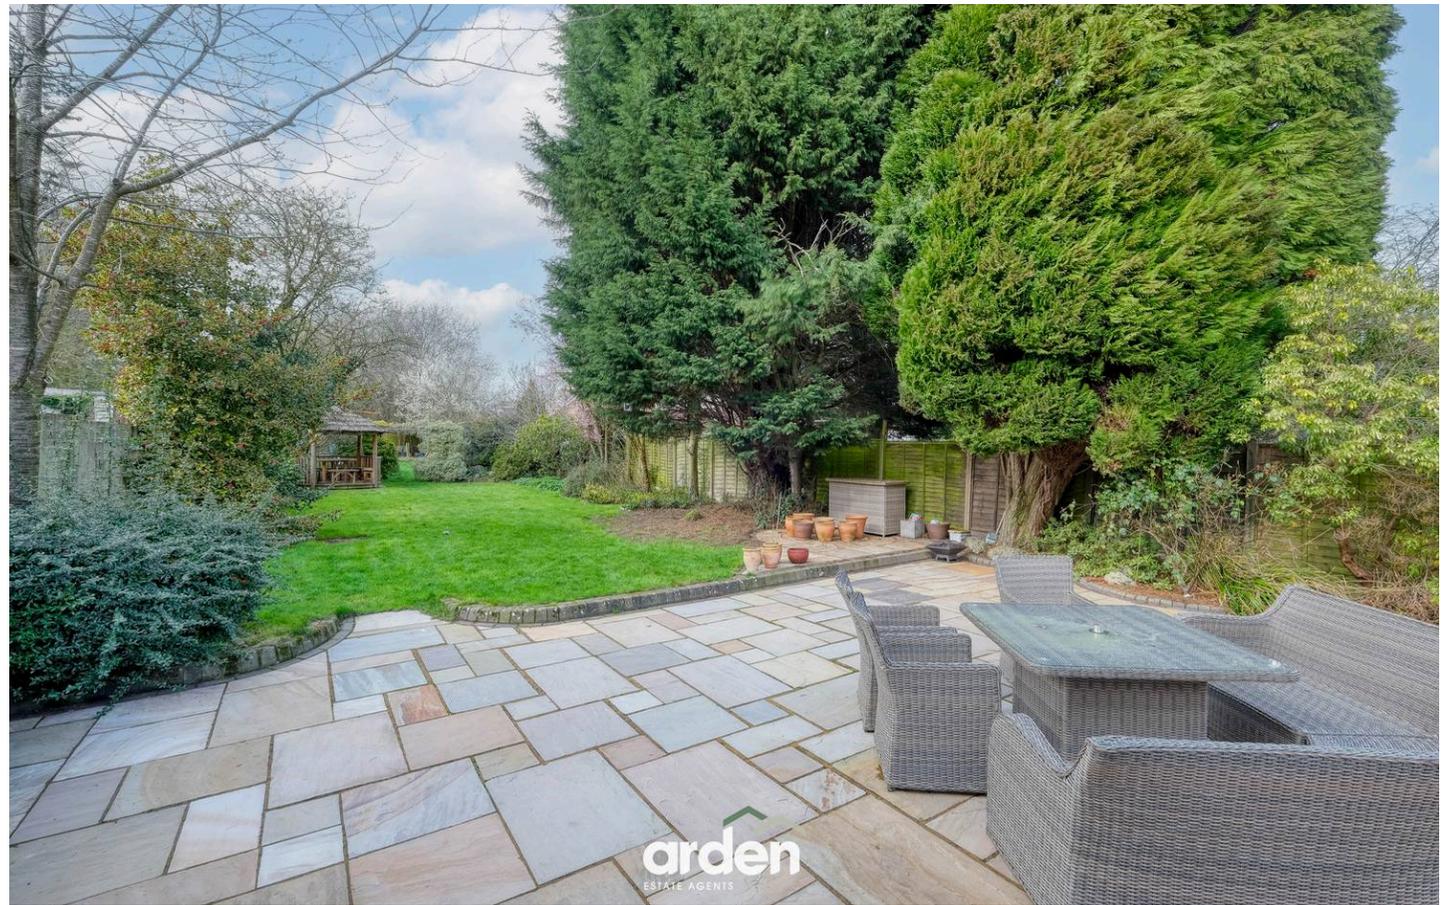

Haslucks Green Road, Shirley

Ground Floor



First Floor



Total Area Approx
241.6 Sq M
2600.56 Sq Ft
(incl. Garage)

For illustrative purposes only. Decorative finishes, fixtures & fittings do not represent the current state of the property. Measurements are approximate & not to scale. Floor Plans made using RoomSketcher.



Arden Estates

Arden Estates Solihull, 450 Stratford Road, Solihull - B90 4AQ

0121 745 5888 • solihull@ardenestates.co.uk •