



19 The Parklands, Droitwich

Droitwich



£550,000



## 19 The Parklands


Droitwich, Droitwich

Council Tax band: D


Tenure: Freehold

- Detached Home - Finished To A High Spec
- New Build
- Over 1,500 Sq Ft Of Living Space
- Three Well-Proportioned Bedrooms
- En-Suite To The Main Bedroom
- Impressive Kitchen/Diner




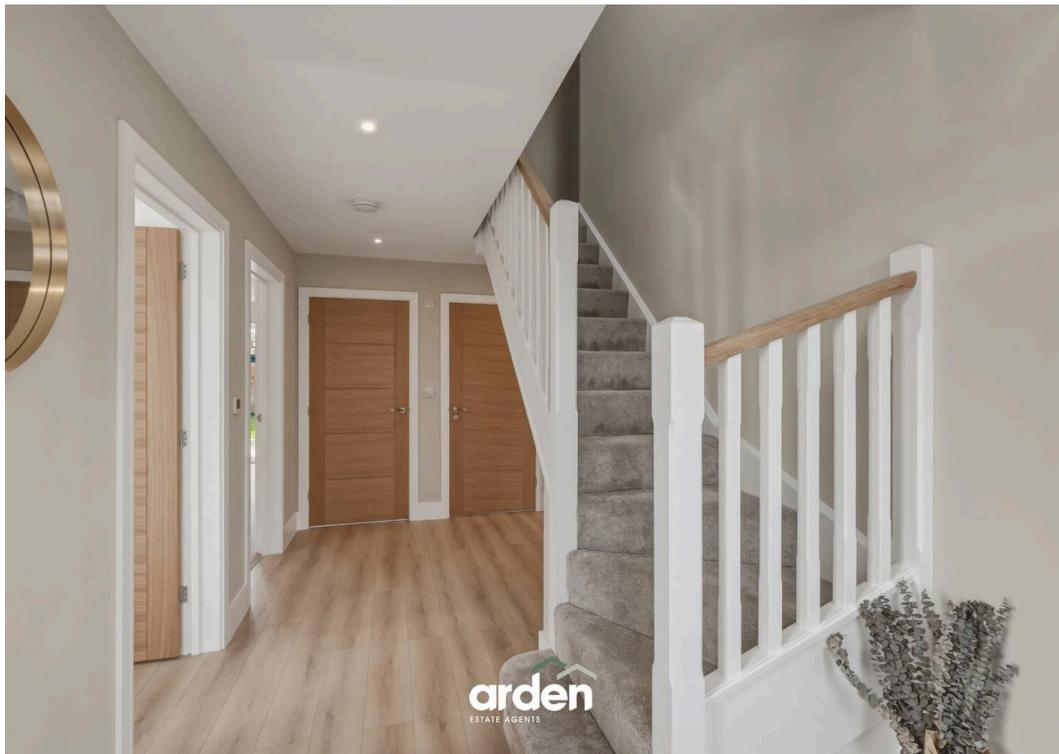



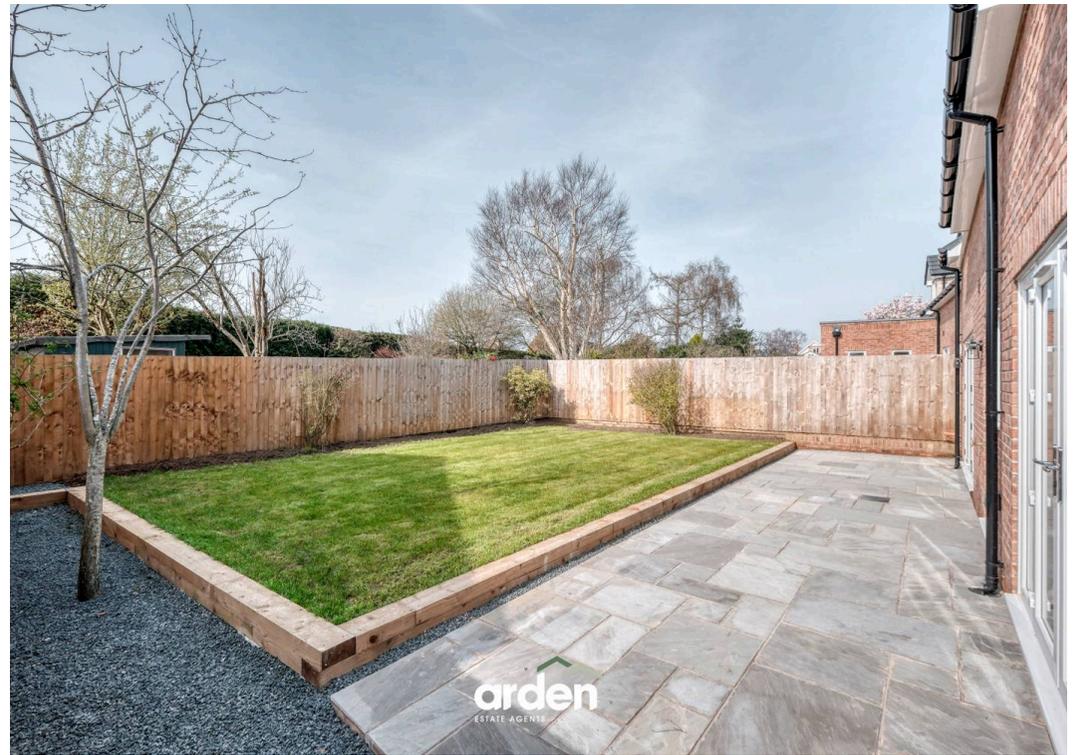

# The Parklands, Droitwich

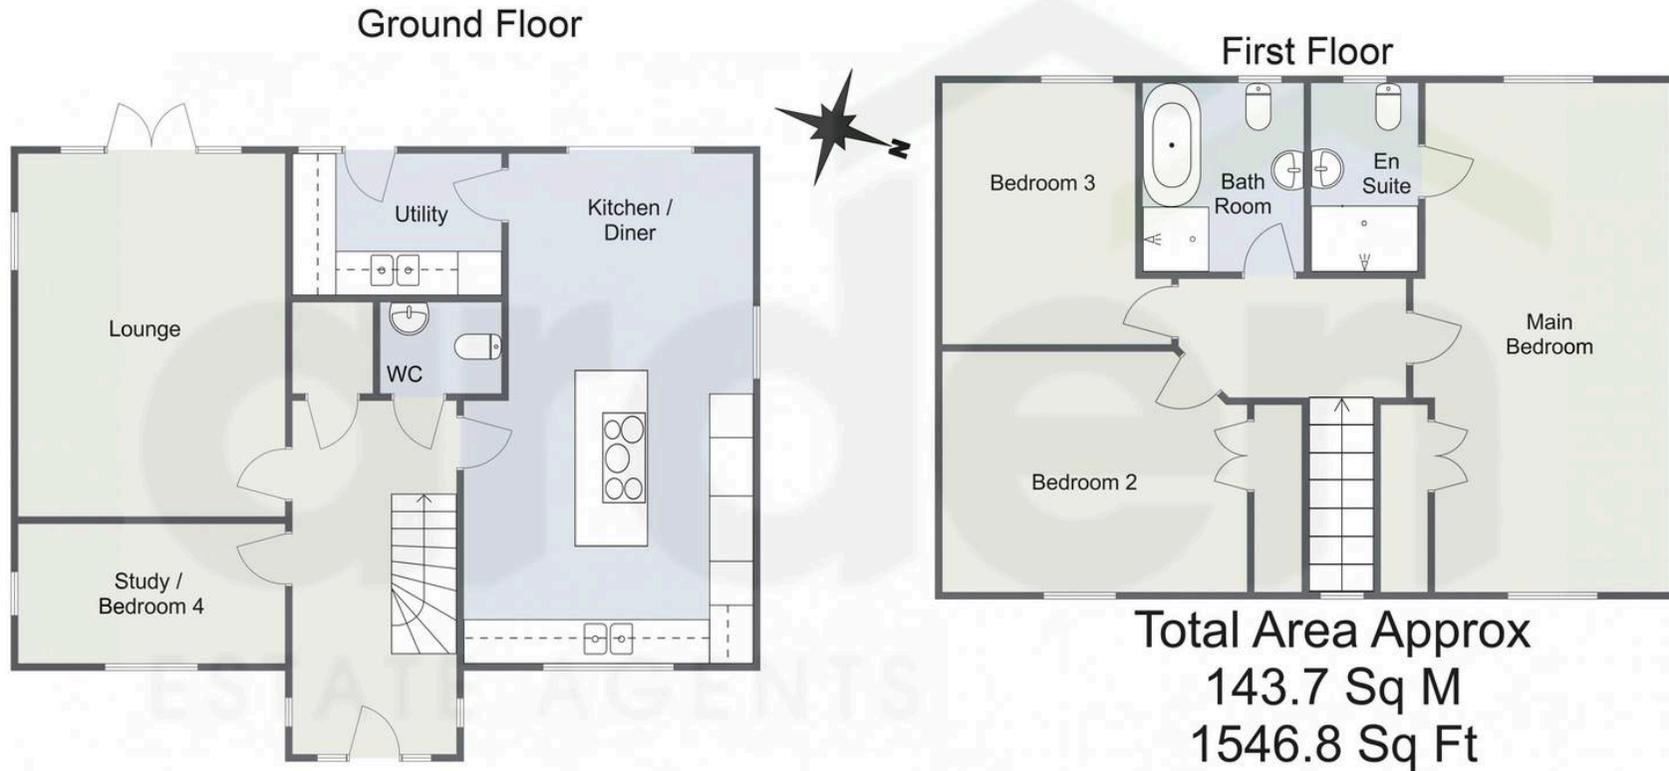

For illustrative purposes only. Decorative finishes, fixtures & fittings do not represent the current state of the property. Measurements are approximate & not to scale. Floor Plans made using RoomSketcher.

## Arden Estates

Arden Estates Worcester, 15 Foregate Street, Worcester – WR1 1DB

01905 958 290 • worcester@ardenestates.co.uk •