



42 Fulford Hall Road, Tidbury Green

Solihull

Offers in Region of £1,250,000

42 Fulford Hall Road

Tidbury Green, Solihull


Offering for sale, this exceptional five-bedroom, five-bathroom detached residence is superbly situated in the highly sought-after Fulford Hall Road, Tidbury Green, B90. Viewing highly recommended.
Council Tax band: F



Tenure: Freehold

EPC Energy Efficiency Rating: D


EPC Environmental Impact Rating: D

- Five Spacious Bedrooms and Five Bathrooms
- Extensively Remodelled and Upgraded
- Over 3,000 Square Feet of Accommodation
- Impressive Wrought Iron Gated Entrance
- Versatile Ground Floor Layout
- Luxury Kitchen with Granite Worktops and Central Island
- Large Garage and Utility Area
- Landscaped West-Facing Rear Garden
- High-Quality Flooring and Finishes
- Enhanced Security and Amenities

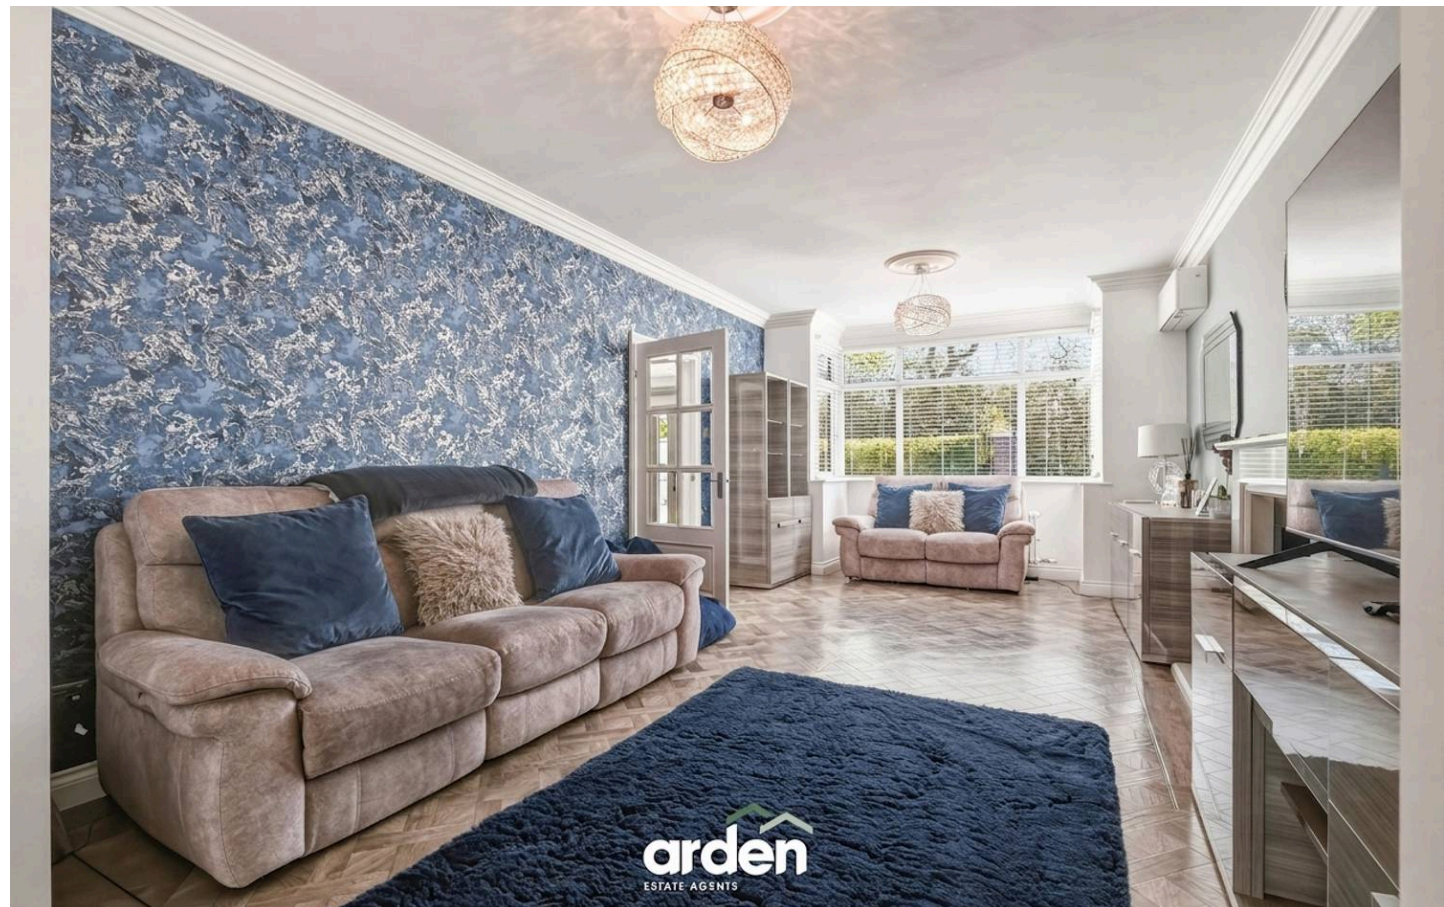

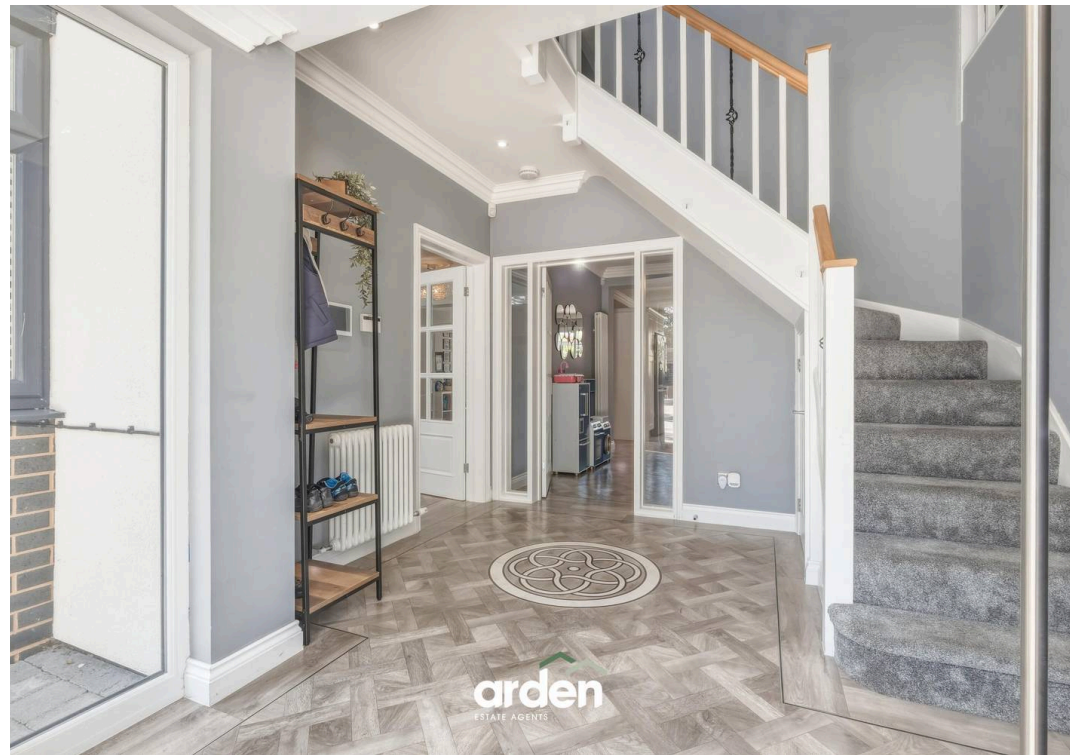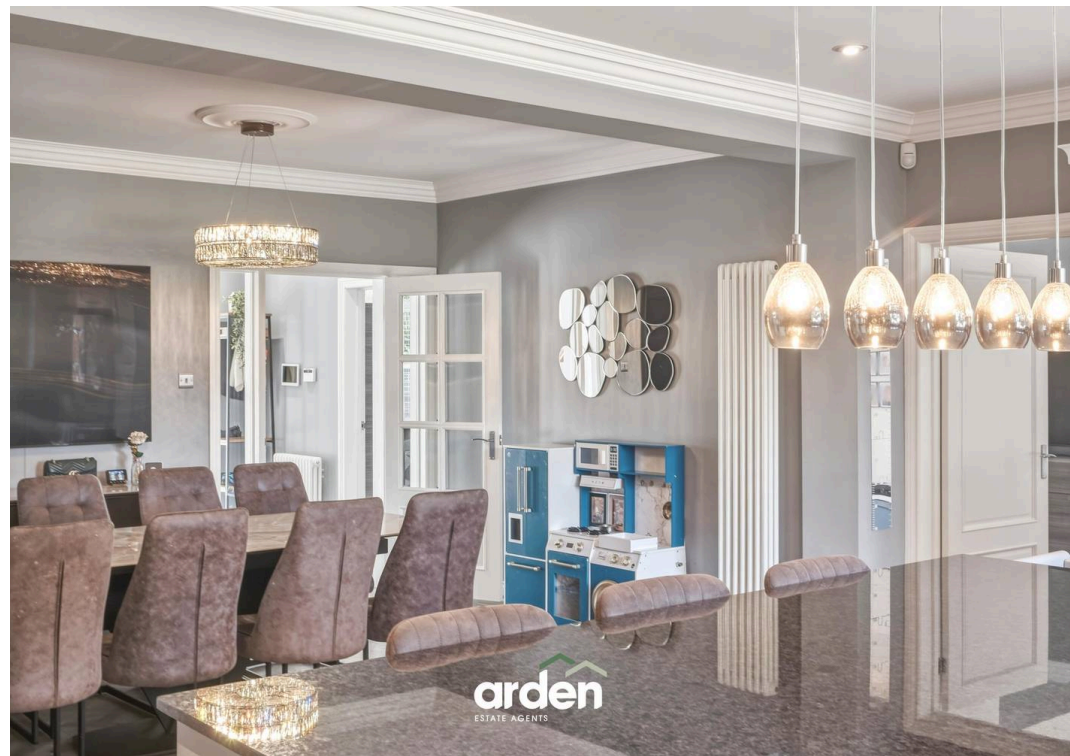


You can include any text here. The text can be modified upon generating your brochure.

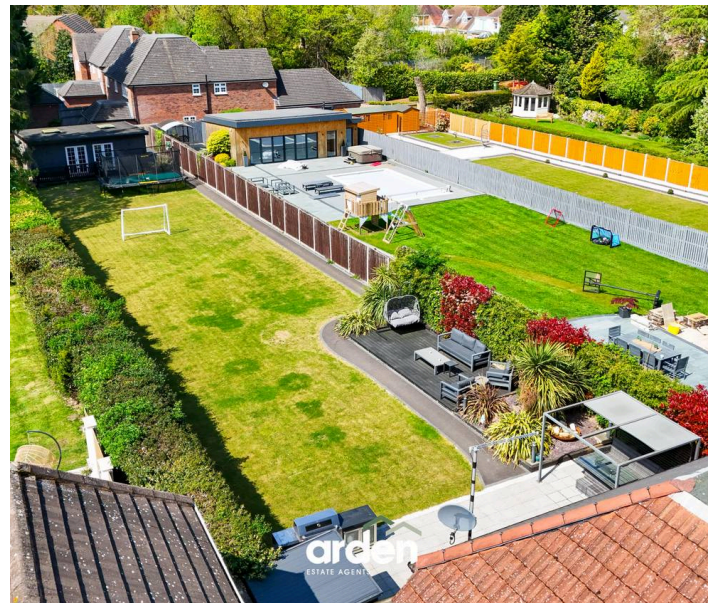


Fulford Hall Road, Tidbury Green, Solihull

Ground Floor

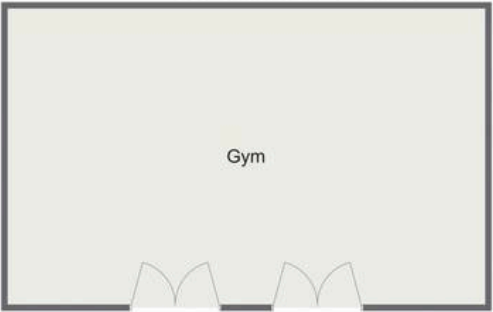

First Floor

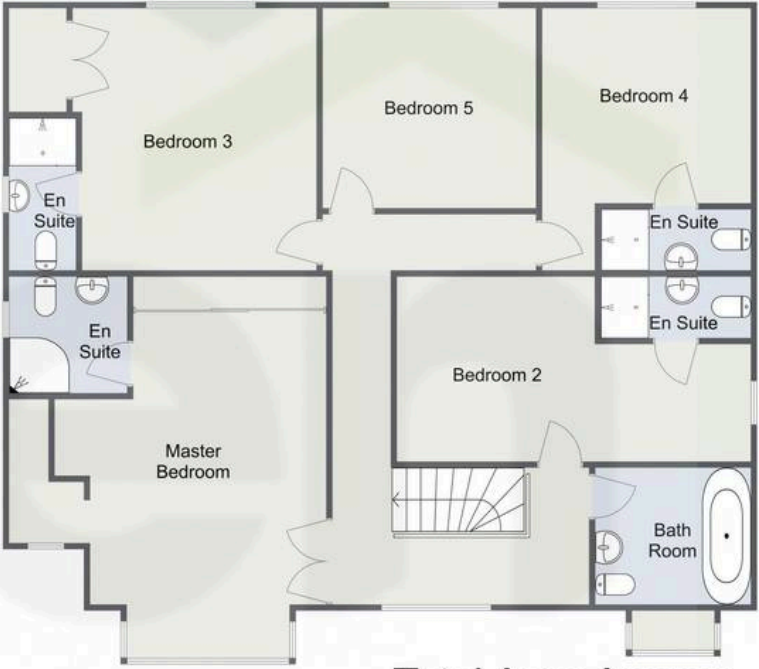

Total Area Approx
(Excl Gym)
252.8 Sq M
2721.1 Sq Ft

For illustrative purposes only. Decorative finishes, fixtures & fittings do not represent the current state of the property. Measurements are approximate & not to scale. Floor Plans made using RoomSketcher.



Arden Estates

Arden Estates Solihull, 450 Stratford Road, Solihull - B90 4AQ

0121 745 5888 • solihull@ardenestates.co.uk •