




324 Alcester Road, Burcot
Bromsgrove

£550,000



Alcester Road, Burcot Ground Floor

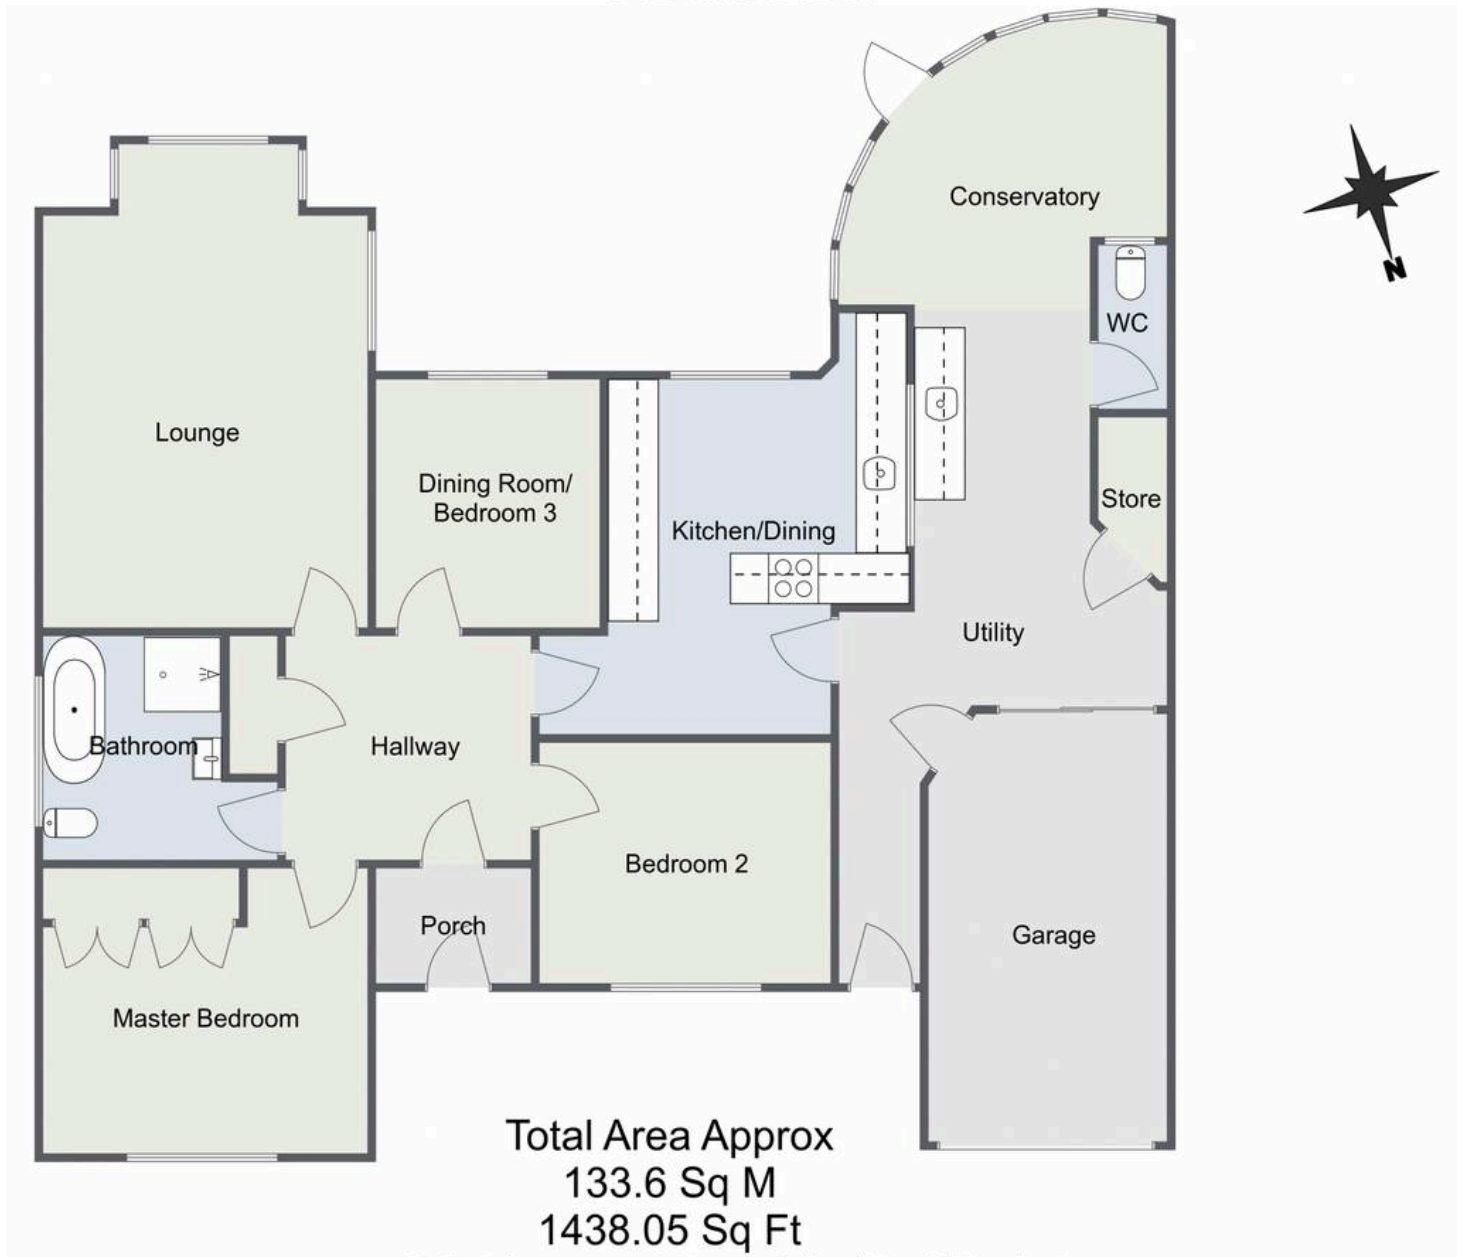

Total Area Approx
133.6 Sq M
1438.05 Sq Ft

For illustrative purposes only. Decorative finishes, fixtures & fittings do not represent the current state of the property. Measurements are approximate & not to scale. Floor Plans made using RoomSketcher.