



8 Howcroft Green, Great Meadow

Worcester

arden
ESTATE AGENTS

£350,000



8 Howcroft Green

Great Meadow, Worcester

Council Tax band: C

Tenure: Freehold

EPC Energy Efficiency Rating: C

EPC Environmental Impact Rating: D

- Situated In The Popular Warndon Village
- Close To Local Amenities & School Catchments
- Outstanding Bus Routes To The City Centre
- Over 1200 Sq Ft Of Living Space, Spread Across Three Floors
- Impressive Open Plan Kitchen With Garden Access
- Four Well-Proportioned Bedrooms












GARDEN

DRIVEWAY

3 Parking Spaces

Howcroft Green, Great Meadow

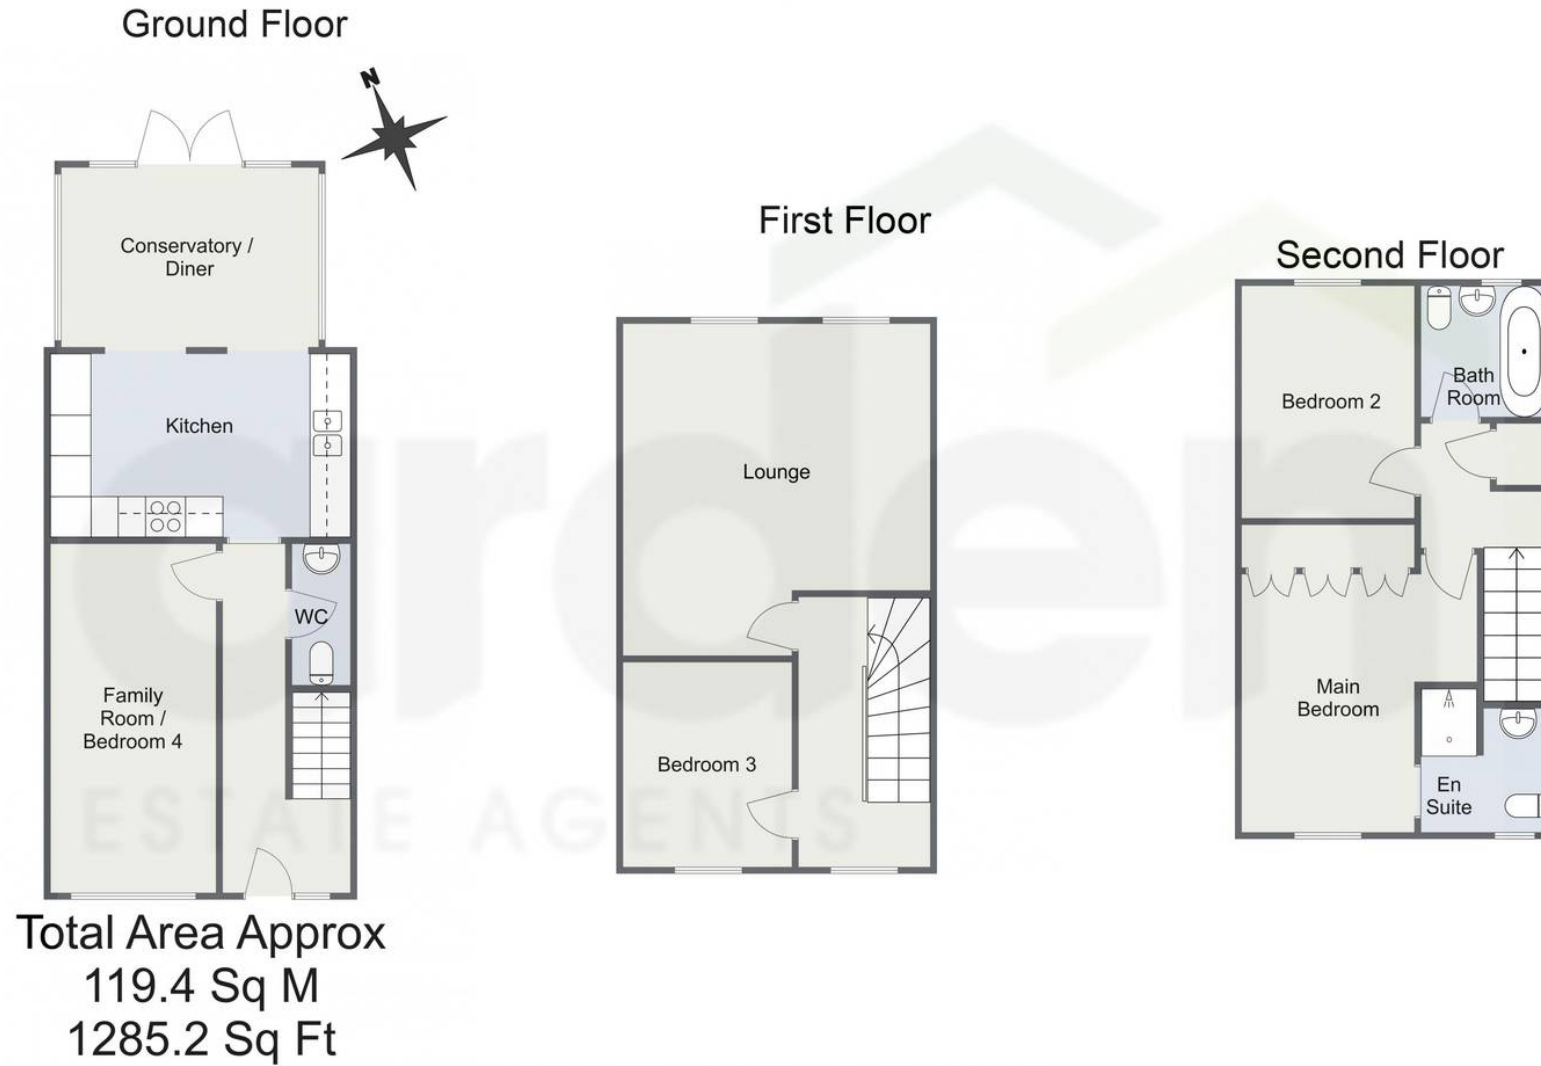

For illustrative purposes only. Decorative finishes, fixtures & fittings do not represent the current state of the property. Measurements are approximate & not to scale. Floor Plans made using RoomSketcher.

Arden Estates

Arden Estates Worcester, 15 Foregate Street, Worcester – WR1 1DB

01905 958 290 • worcester@ardenestates.co.uk •