



Apt 7, Eastbank Court Eastbank Drive, Worcester

Worcester

£270,000

Apartment 7

Eastbank Court Eastbank Drive, Worcester


Council Tax band: E


Tenure: Leasehold

EPC Energy Efficiency Rating: B

EPC Environmental Impact Rating:

- Ground Floor Two Bedroom Apartment With Its Own Private Access
- Desirable WR3 Postcode
- Offered with No Onward Chain
- Retirement Community with Regular Social Events and Excursions
- Excellent Resident Facilities Including Lounge, Hair Salon, Library and Licensed Bar
- Multiple Storage Options

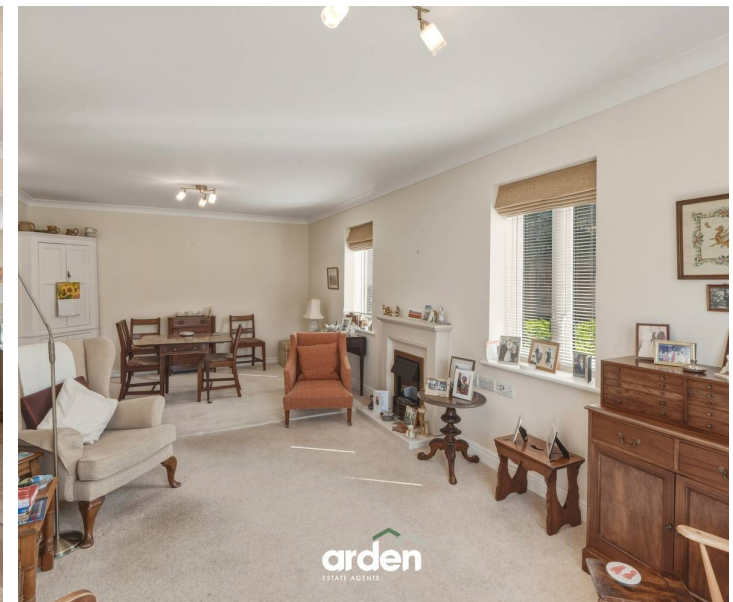

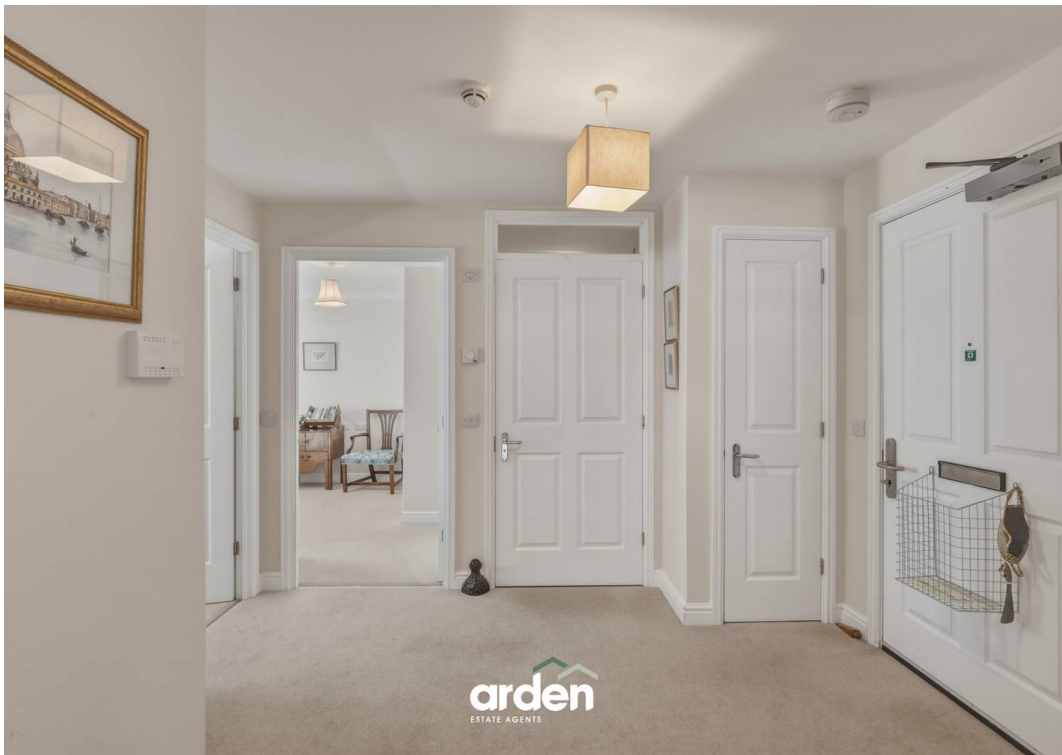


Welcome to Eastbank Court, this spacious ground-floor retirement apartment, situated within a highly sought-after over-65s development in the popular Northwick area of WR3. Benefitting from its own private entrance, this two-bedroom home offers independent living within a secure, gated assisted living community.

Inside, the apartment features a generous lounge with dual-aspect windows plus space for a dining table. A well-equipped kitchen with integrated appliances. Two well-proportioned bedrooms and a modern wet room with a walk-in shower, bath, wash hand basin, and WC. The main bedroom also benefits from built-in wardrobes.

The development offers beautifully maintained communal gardens, excellent on-site facilities, and a friendly community atmosphere, all within easy reach of local amenities and transport links.



Eastbank Court, Eastbank Drive, Worcester

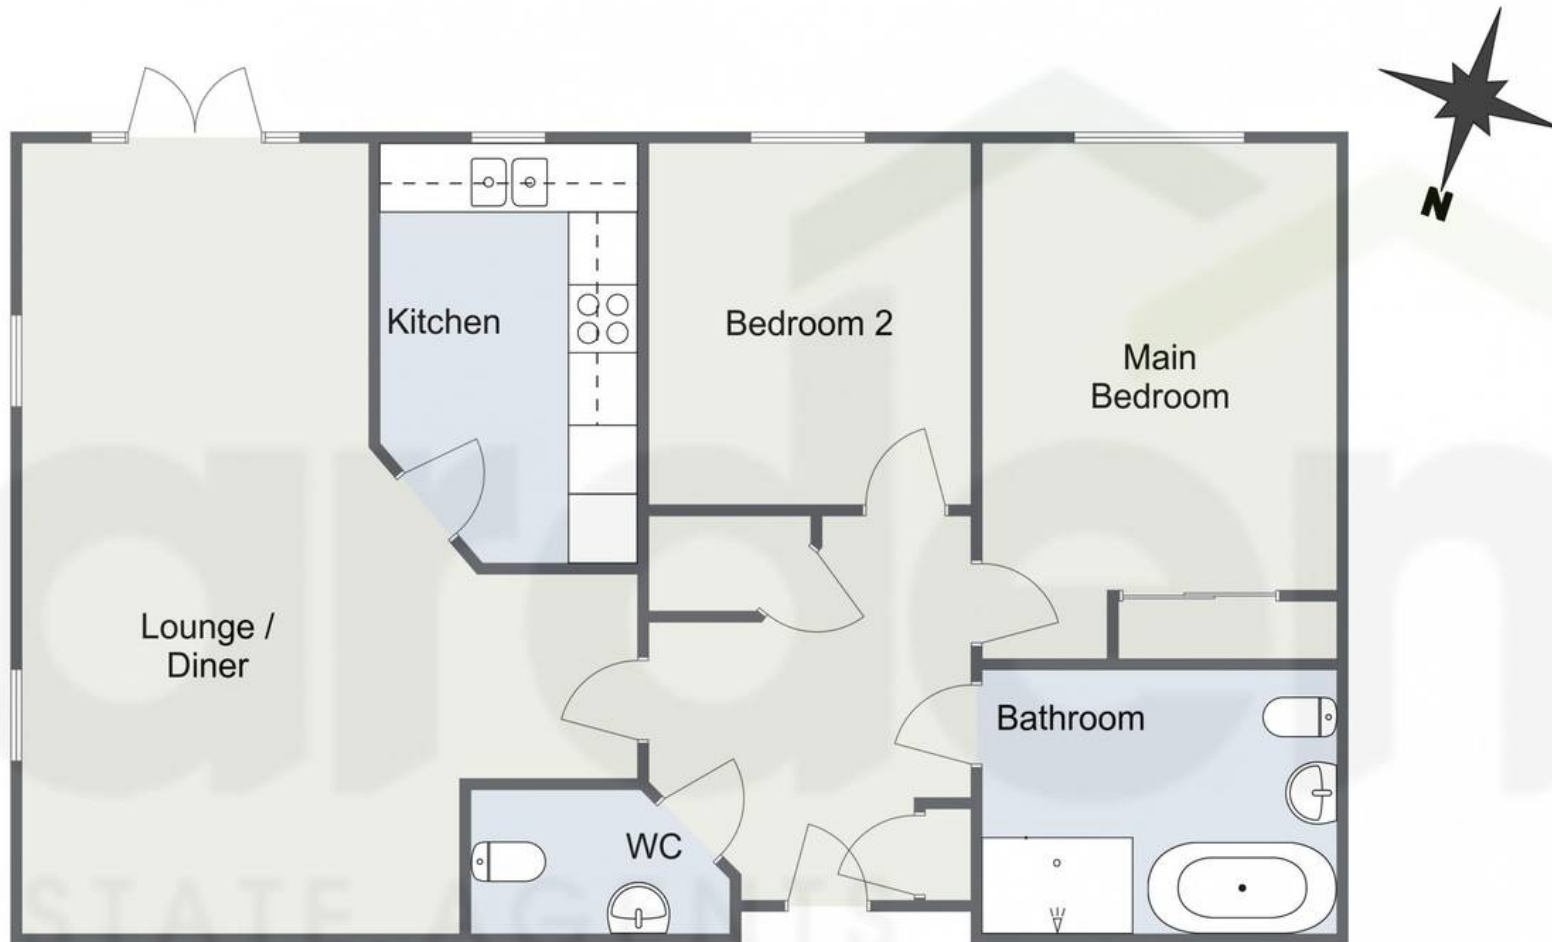

Total Area Approx
78.4 Sq M
843.9 Sq Ft

For illustrative purposes only. Decorative finishes, fixtures & fittings do not represent the current state of the property. Measurements are approximate & not to scale.
Floor Plans made using RoomSketcher.



Arden Estates

Arden Estates Worcester, 15 Foregate Street, Worcester – WR1 1DB

01905 958 290 • worcester@ardenestates.co.uk •