

51 Bishops Avenue, Worcester
Worcester

£240,000

51 Bishops Avenue

Worcester



Council Tax band: B




Tenure: Freehold

EPC Energy Efficiency Rating: D

EPC Environmental Impact Rating: D

- Situated In A Quiet Cul-De-Sac Within The Popular Postcode Of WR3
- Convenient Off-Road Parking & En-Bloc Garage
- Two Double Bedrooms
- Views Of The Malvern Hills
- Walking Distance To Local Amenities & Nearby Schools
- Canal Walks Leading To The City Centre

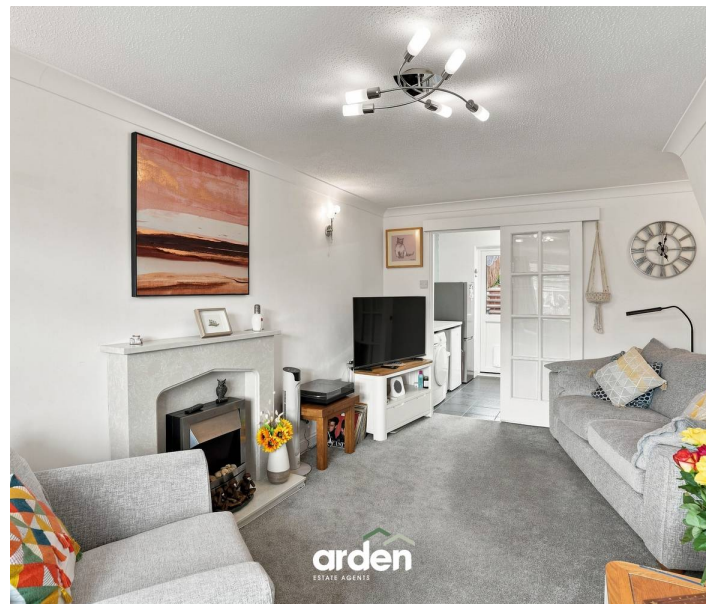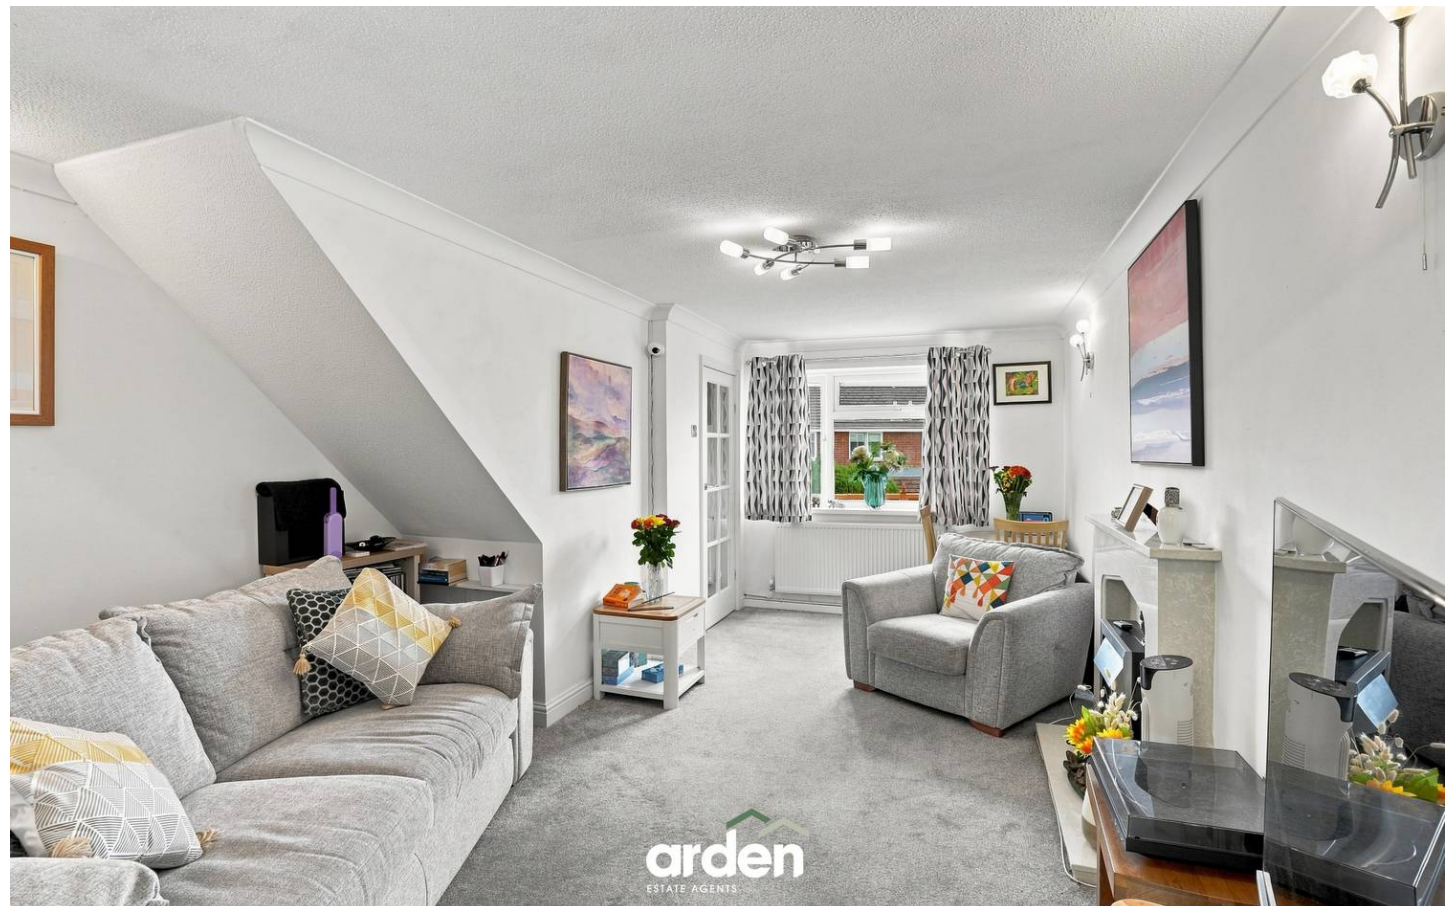

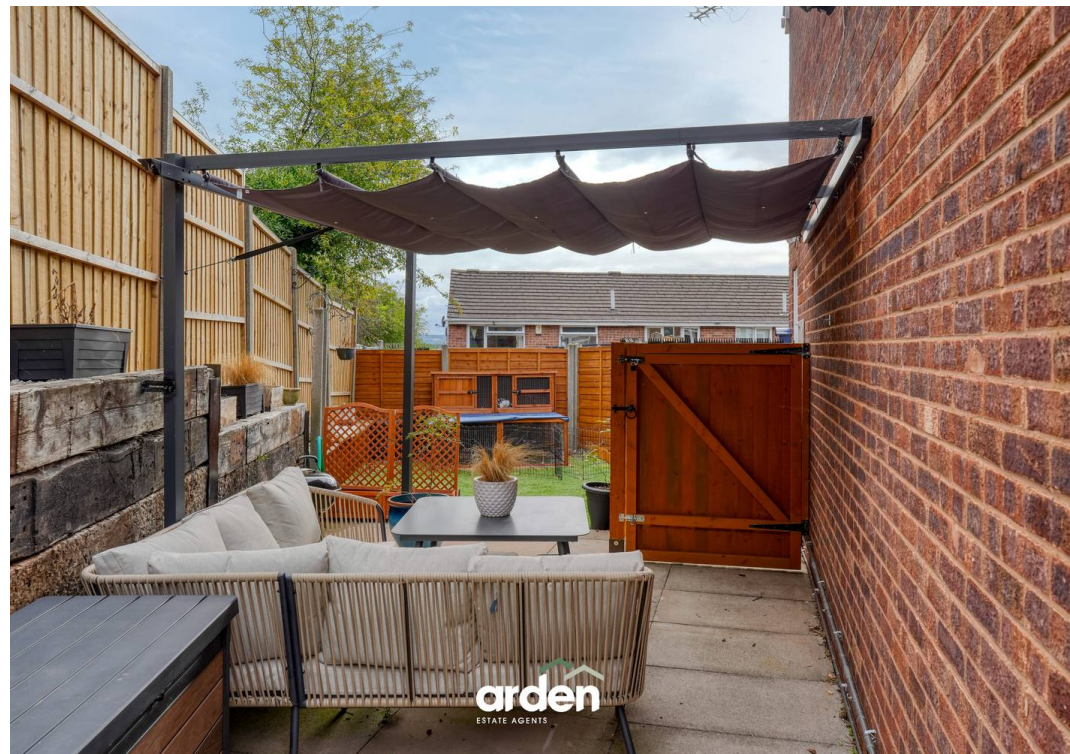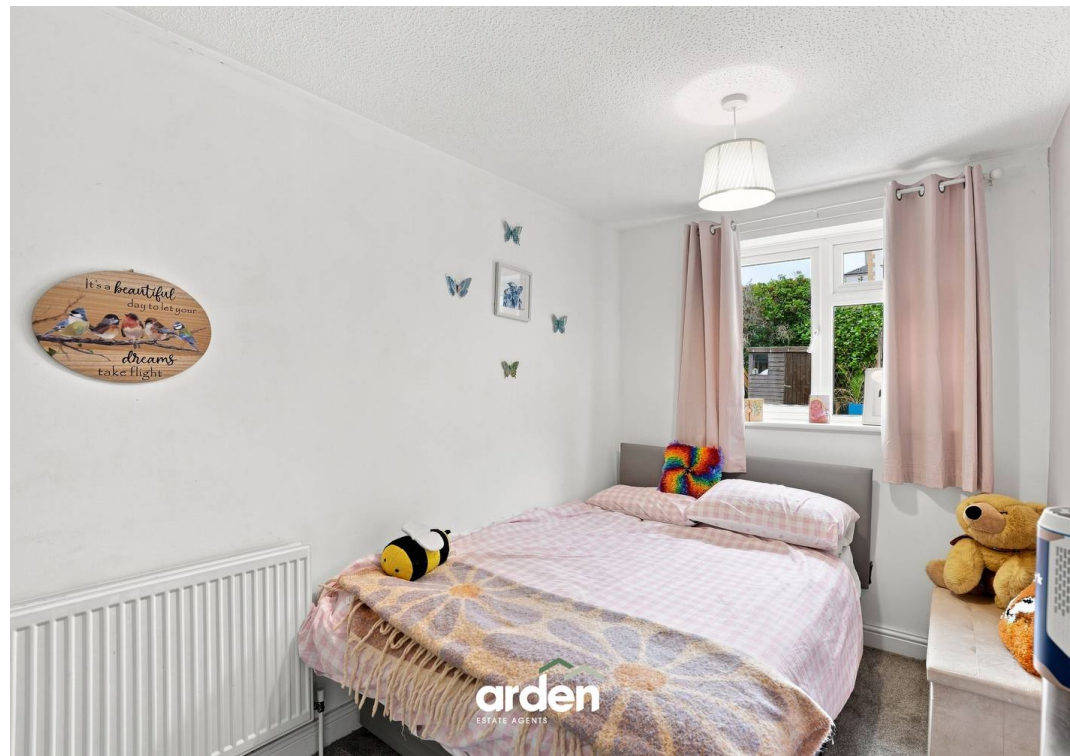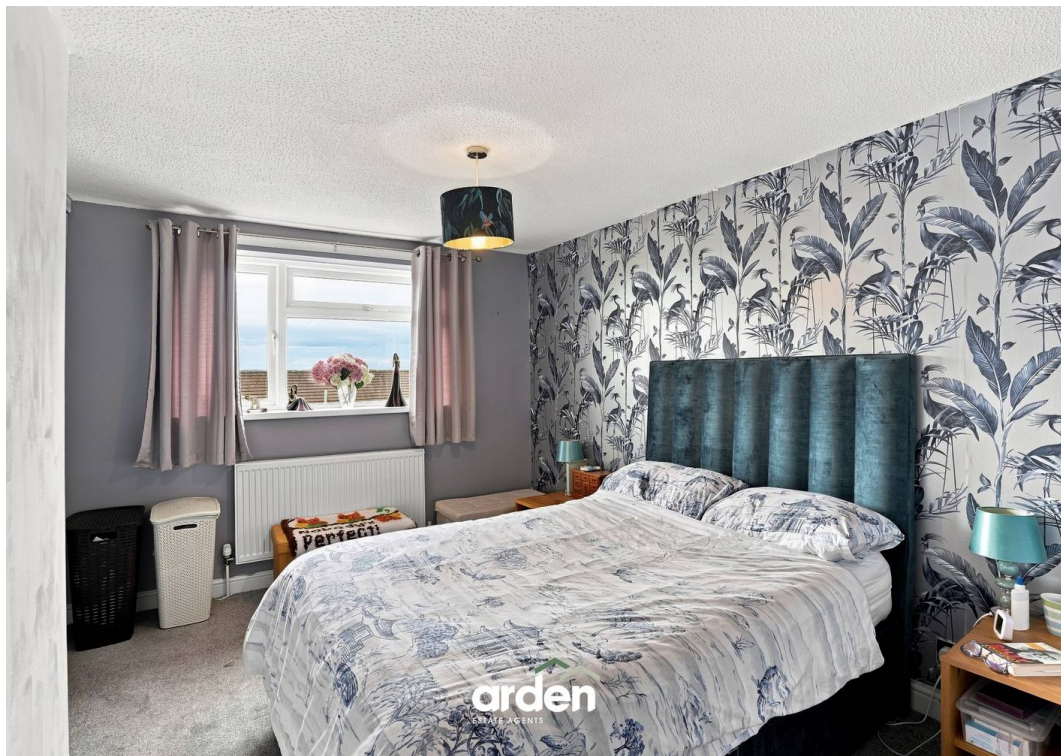

You can include any text here. The text can be modified upon generating your brochure.




Bishops Avenue, Worcester
Ground Floor



Total Area Approx
56.0 Sq M
602.8 Sq Ft

First Floor

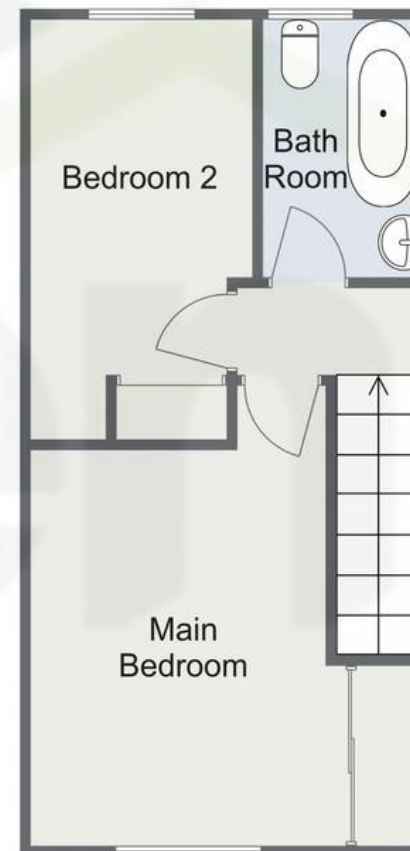

For illustrative purposes only. Decorative finishes, fixtures & fittings do not represent the current state of the property. Measurements are approximate & not to scale. Floor Plans made using RoomSketcher.



Arden Estates

Arden Estates Worcester, 15 Foregate Street, Worcester – WR1 1DB

01905 958 290 • worcester@ardenestates.co.uk •