




528 Birmingham Road, Marlbrook
Bromsgrove



£595,000



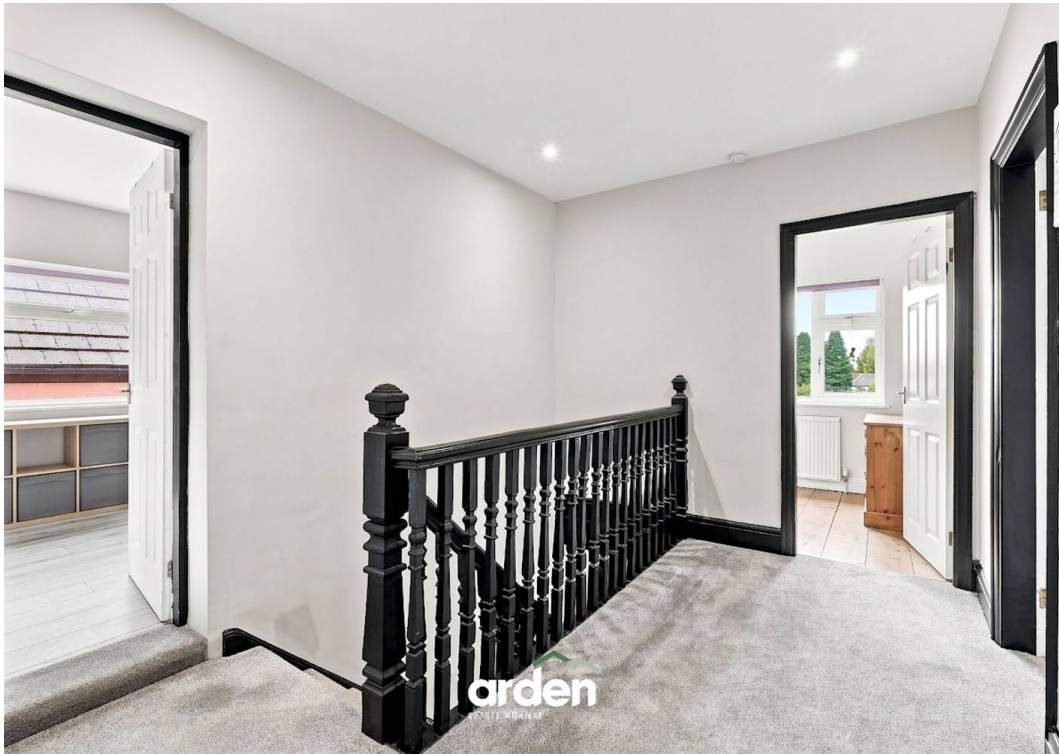

Birmingham Road, Marlbrook

Ground Floor

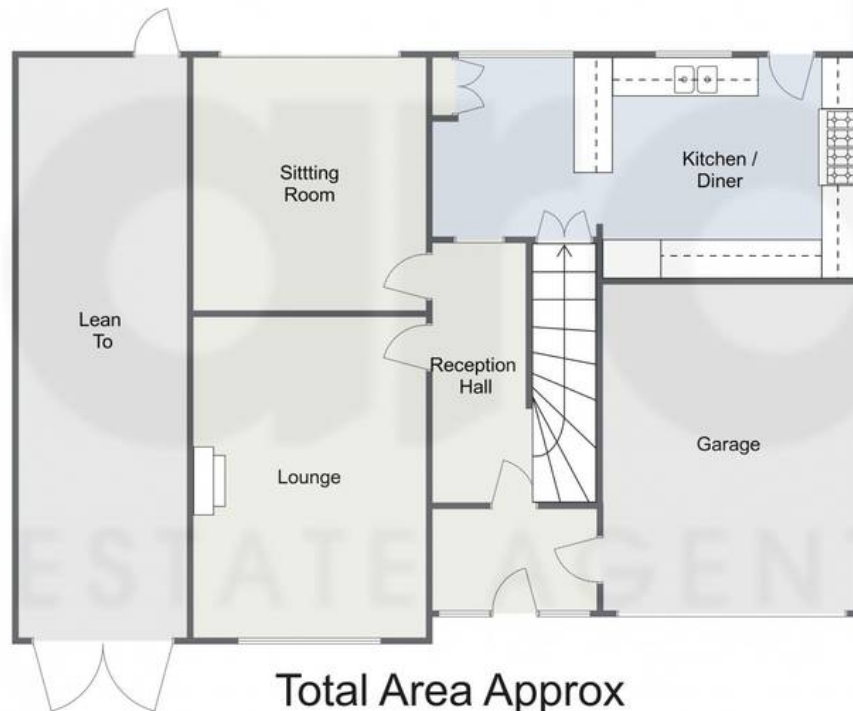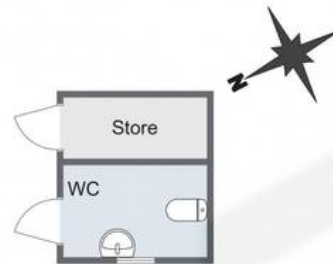


Total Area Approx
(Excl Outbuildings + Lean To)
167.9 Sq M
1807.3 Sq Ft

First Floor



For illustrative purposes only. Decorative finishes, fixtures & fittings do not represent the current state of the property. Measurements are approximate & not to scale.
Floor Plans made using RoomSketcher.

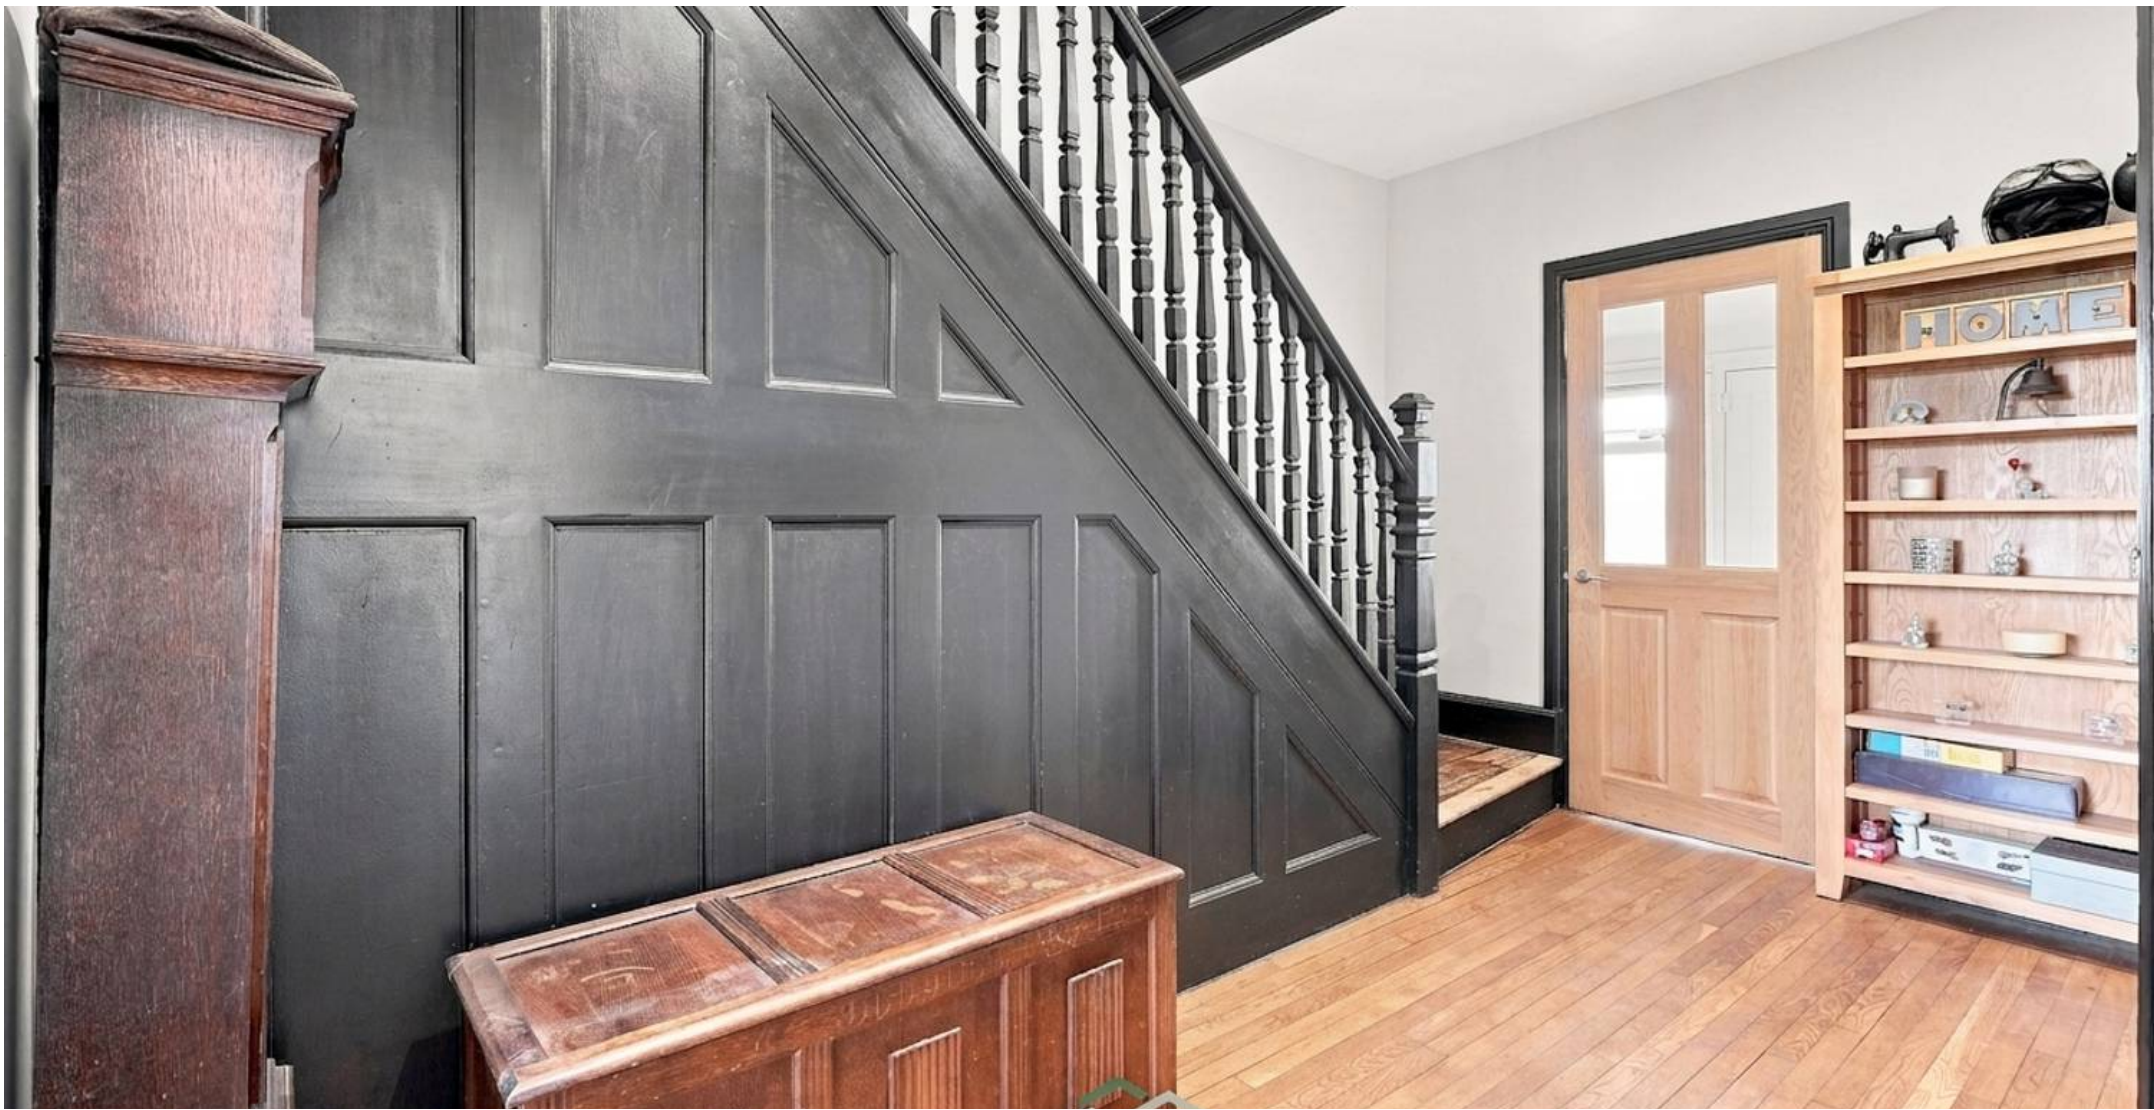

Arden Estates Bromsgrove

Arden Estates Bromsgrove, 14 Old Birmingham Road, Lickey End -
B60 1DE

01527 872 479

bromsgrove@ardenestates.co.uk

ardenestates.co.uk/contact-us/bromsgrove/